




VICTRA D CHANNEL - PLAN

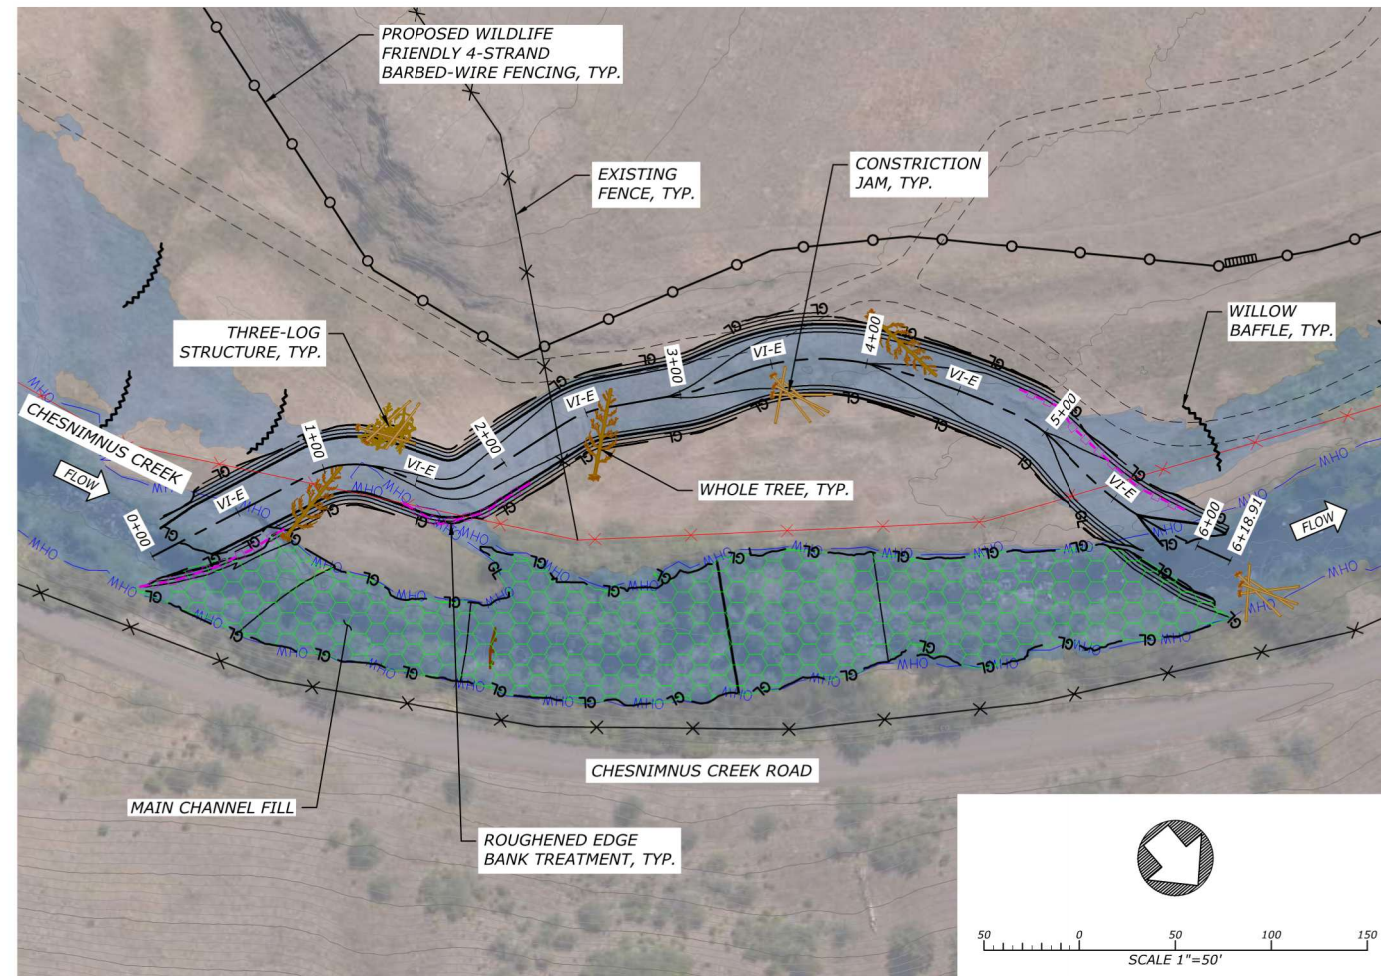

VICTRA E CHANNEL - PLAN

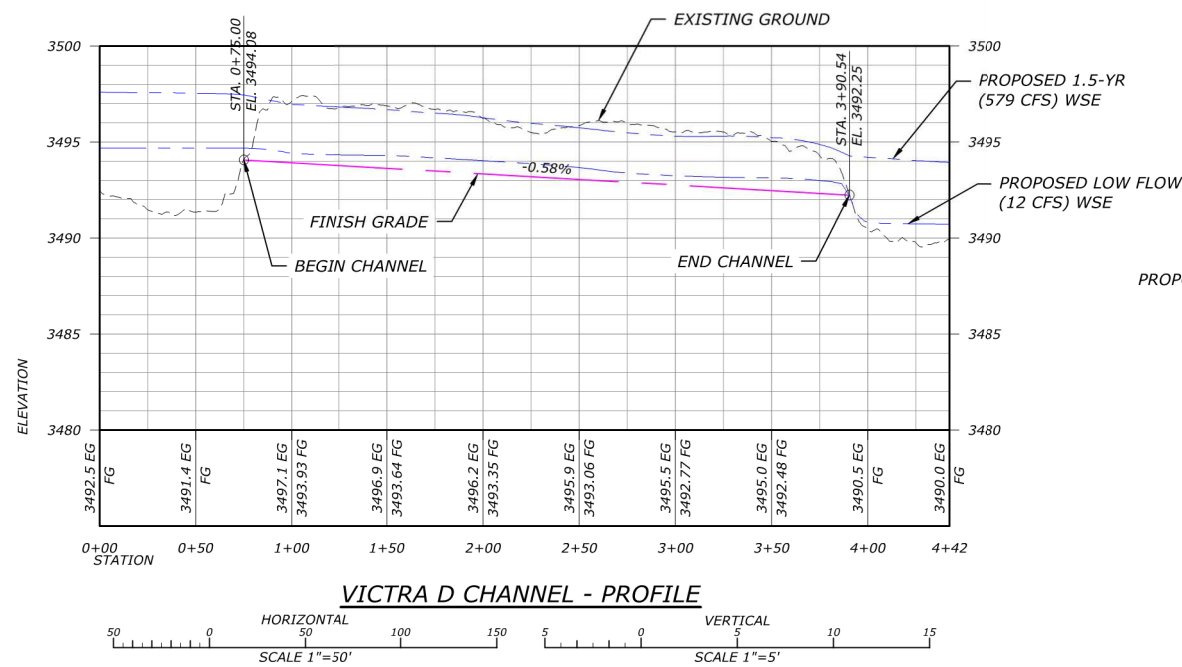

VICTRA D CHANNEL - PROFILE

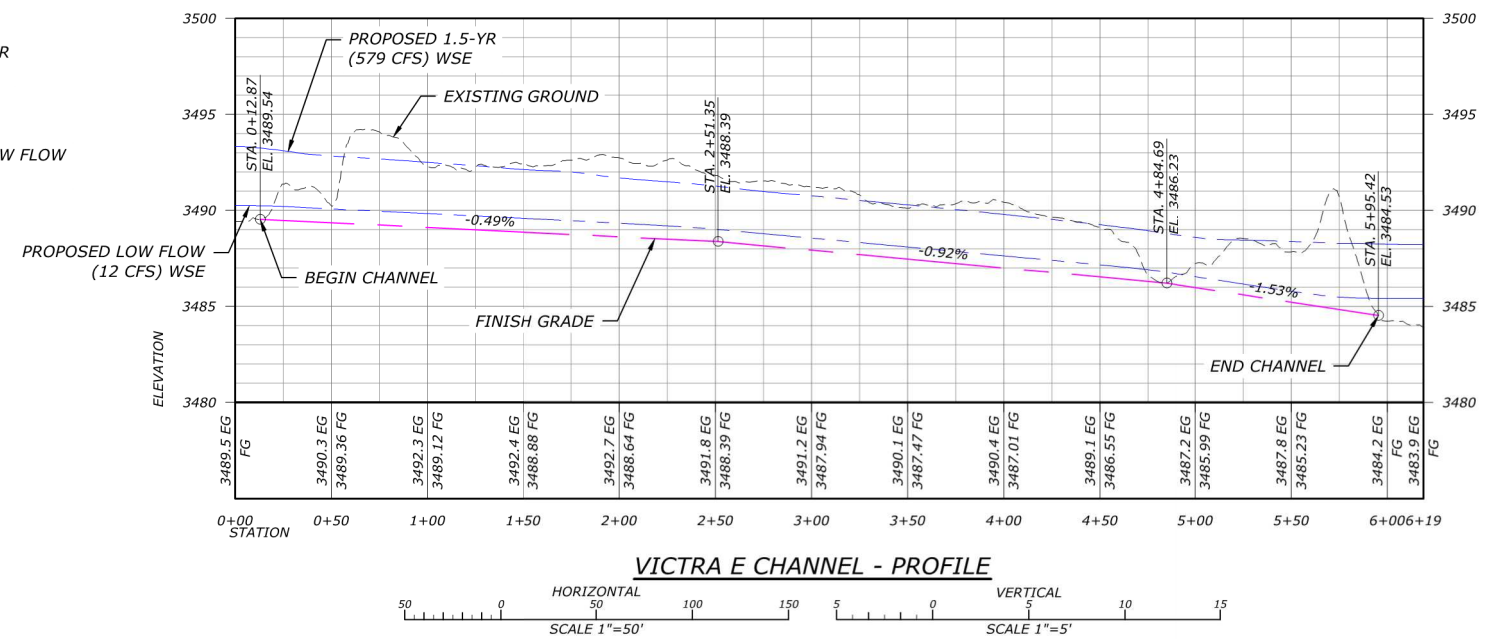

VICTRA E CHANNEL - PROFILE



CHESNIMNUS CREEK - WILLIAMS
RESTORATION DESIGN
DRAFT 80% DESIGN DRAWINGS

FOR NEZ PERCE TRIBE
CHESNIMNUS CREEK, GRANDE RONDE RIVER BASIN, OREGON
WALLOWA COUNTY, OREGON

**WORKING DRAFT
FOR REVIEW AND
REVISION**

DATE: JULY, 2025
DESIGNED: MP, IB, JF, ZS, SB
APPROVED: JF


DRAWING NAME

PLAN AND PROFILE


VICTRA D AND E

DRAWING NO.
C59
SHEET 64 OF 52


FILE: R:\PROJECTS\LOWER GRANDE RONDE\HUC65\CHESNIMNUS CREEK\NPT\CAD\PRODUCTION\CHESNIMNUS-NPT-PROFILE\VICTRA.DWG.SAVED BY: ISABELLE.PLOT DATE: 8/20/25 5:26 PM

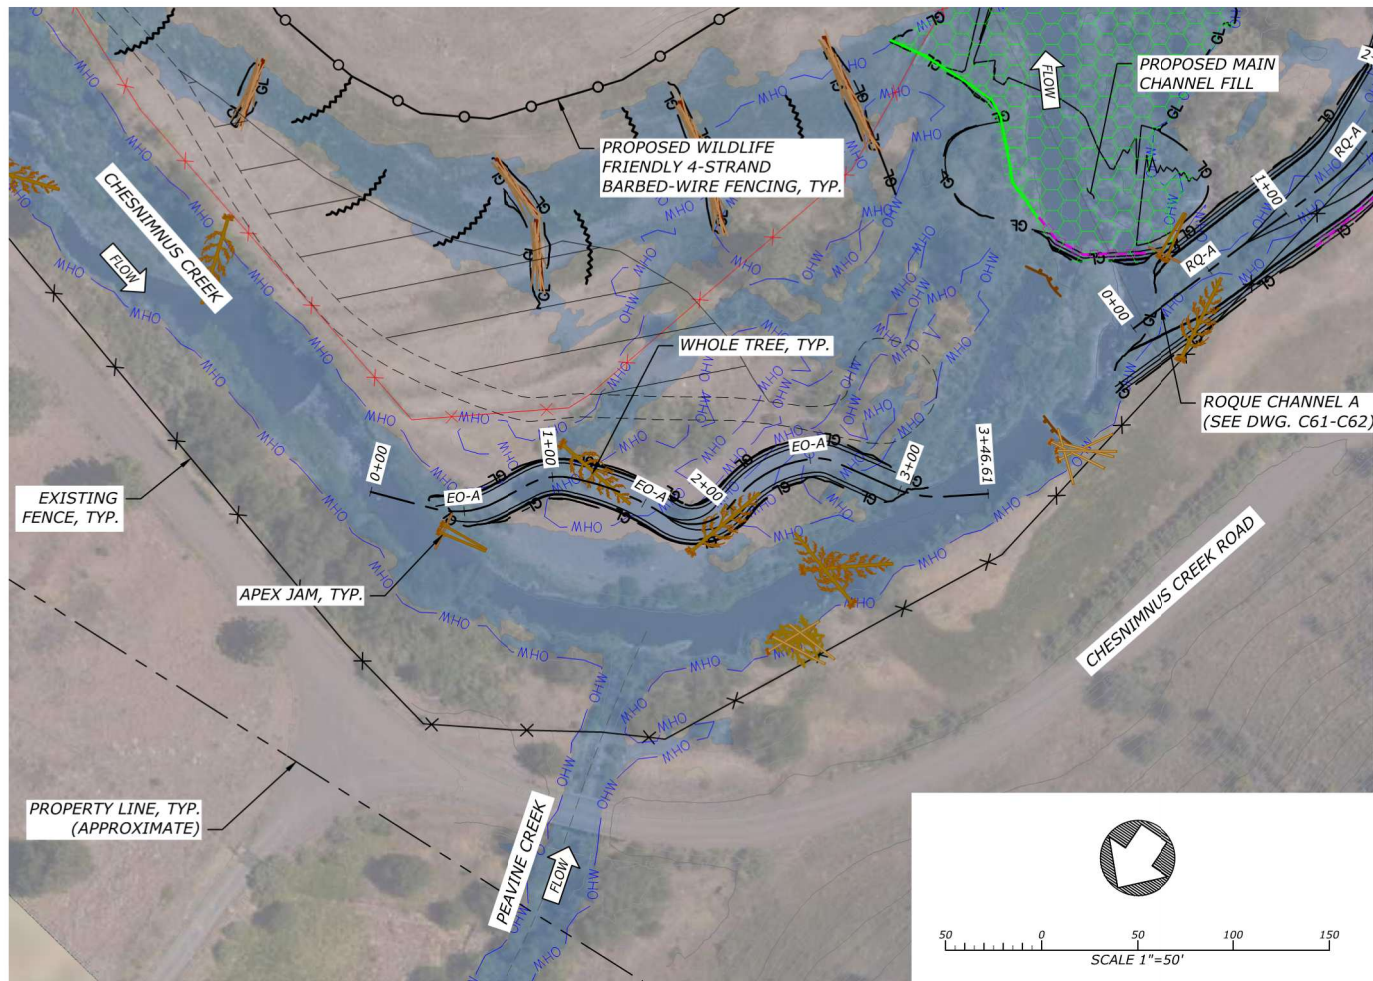



EO CHANNEL A - PLAN

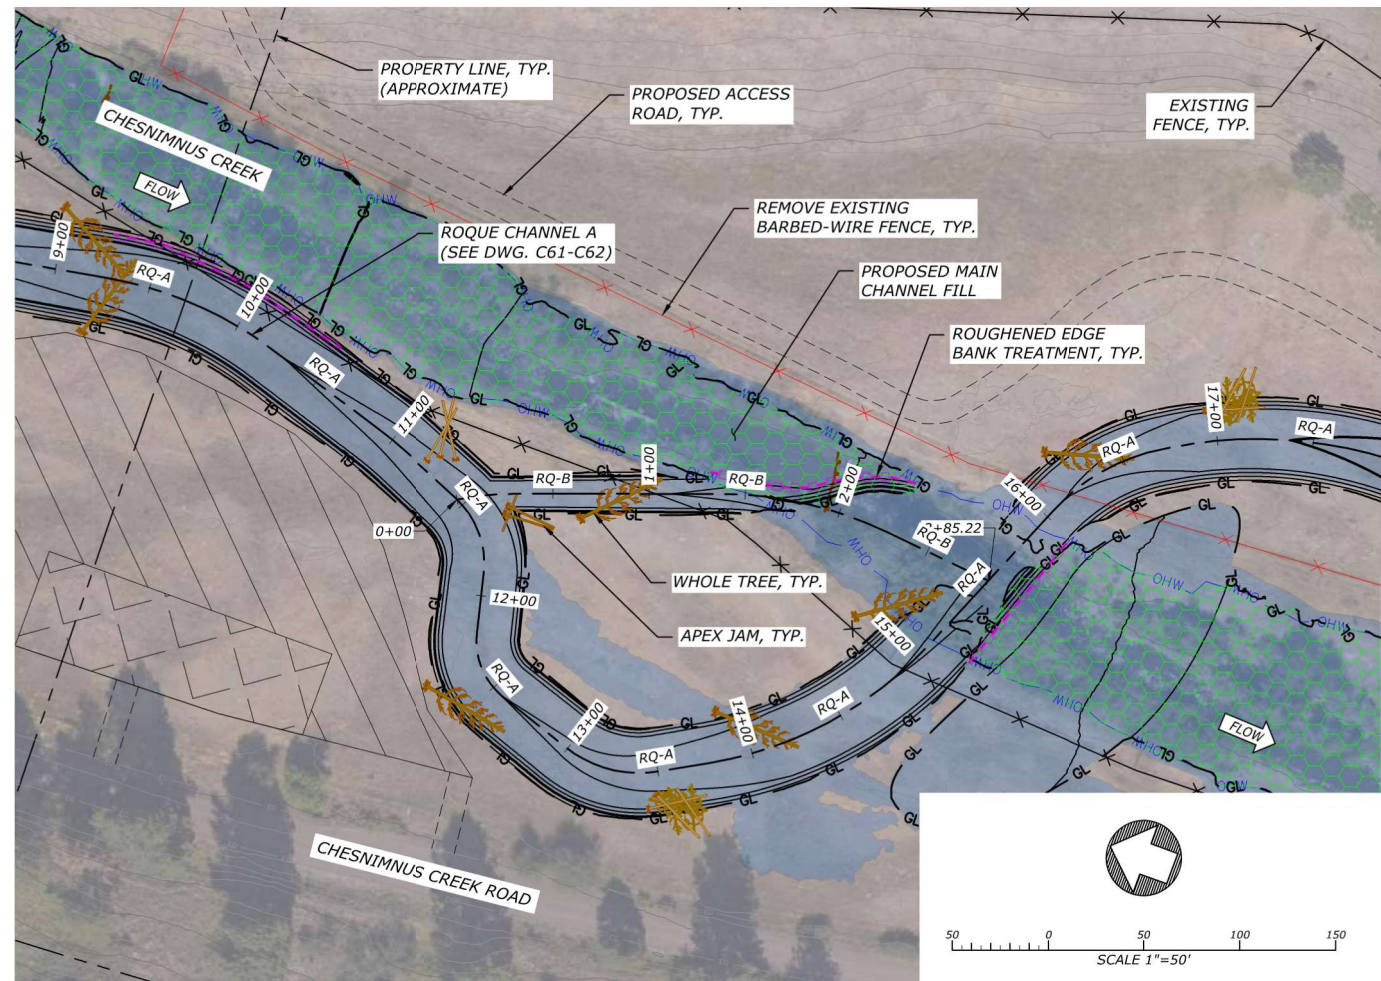


ROQUE CHANNEL B - PLAN

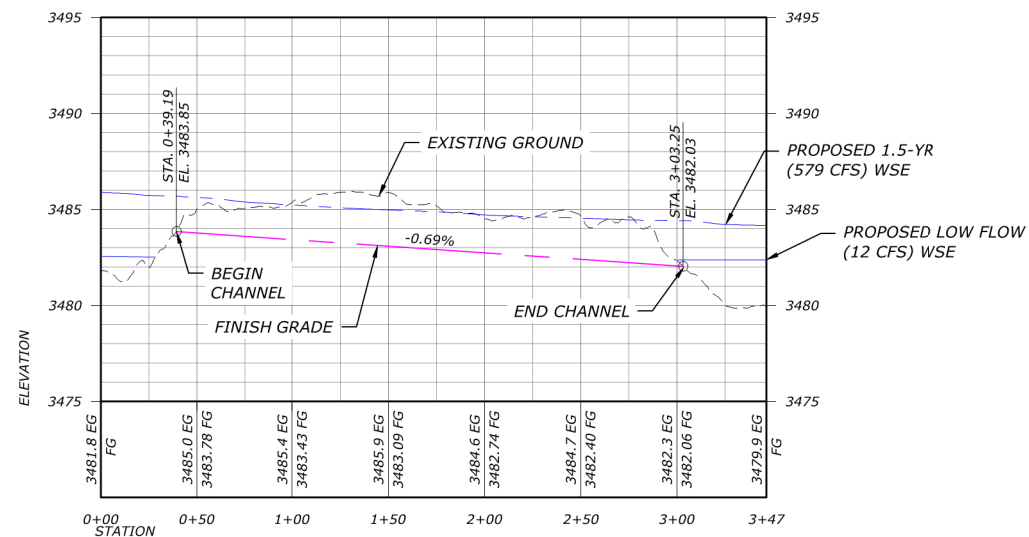

EO CHANNEL A - PROFILE

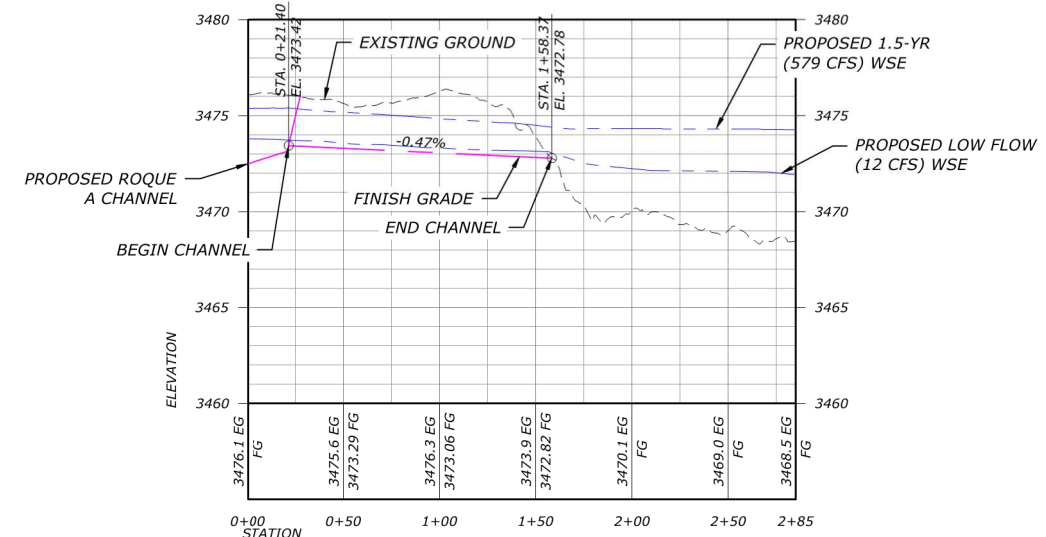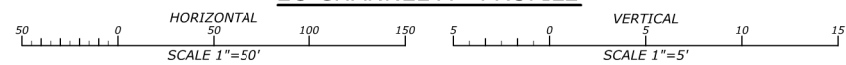

ROQUE CHANNEL B - PROFILE

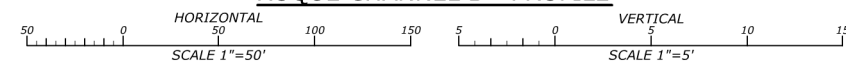

**CHESNIMNUS CREEK - WILLIAMS
RESTORATION DESIGN
DRAFT 80% DESIGN DRAWINGS**

FOR NEZ PERCE TRIBE
CHESNIMNUS CREEK, GRANDE RONDE RIVER BASIN, OREGON
WALLOWA COUNTY, OREGON

**WORKING DRAFT
FOR REVIEW AND
REVISION**

DATE: JULY, 2025
DESIGNED: MP, IB, JE, ZS, SB
APPROVED: JE

DRAWING NAME

PLAN AND PROFILE


EO AND ROQUE B

DRAWING NO.


C60

SHEET 65 OF 52

FILE: R:\PROJECTS\LOWER GRANDE RONDE_HUC65\CHESNIMNUS_CREEK_NPT\CAD\PRODUCTION\CHESNIMNUS-NPT-PROFILE-ROQUE.DWG.SAVED BY: ISABELLE.PLOT DATE: 8/20/25 5:32 PM

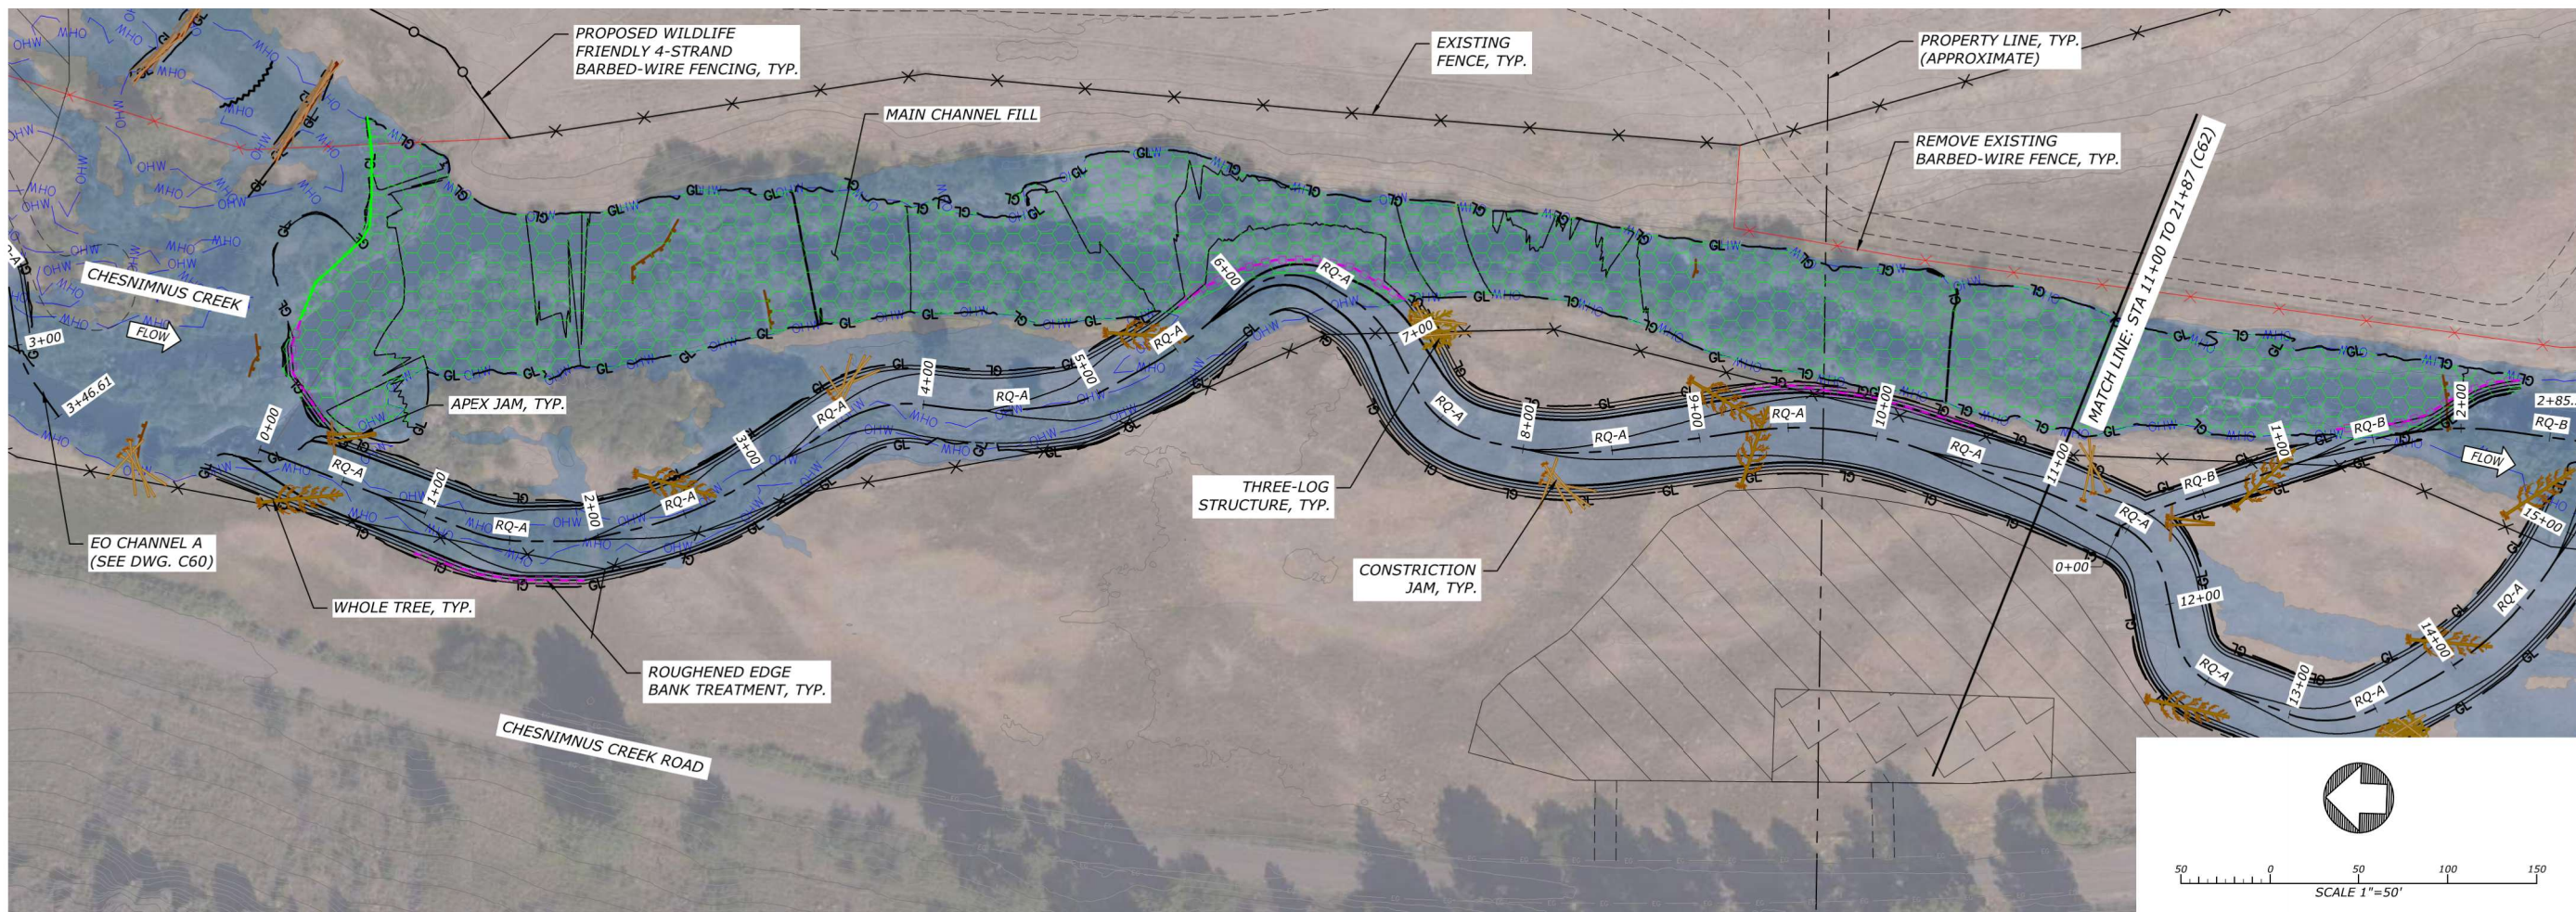

ROQUE CHANNEL A - PLAN

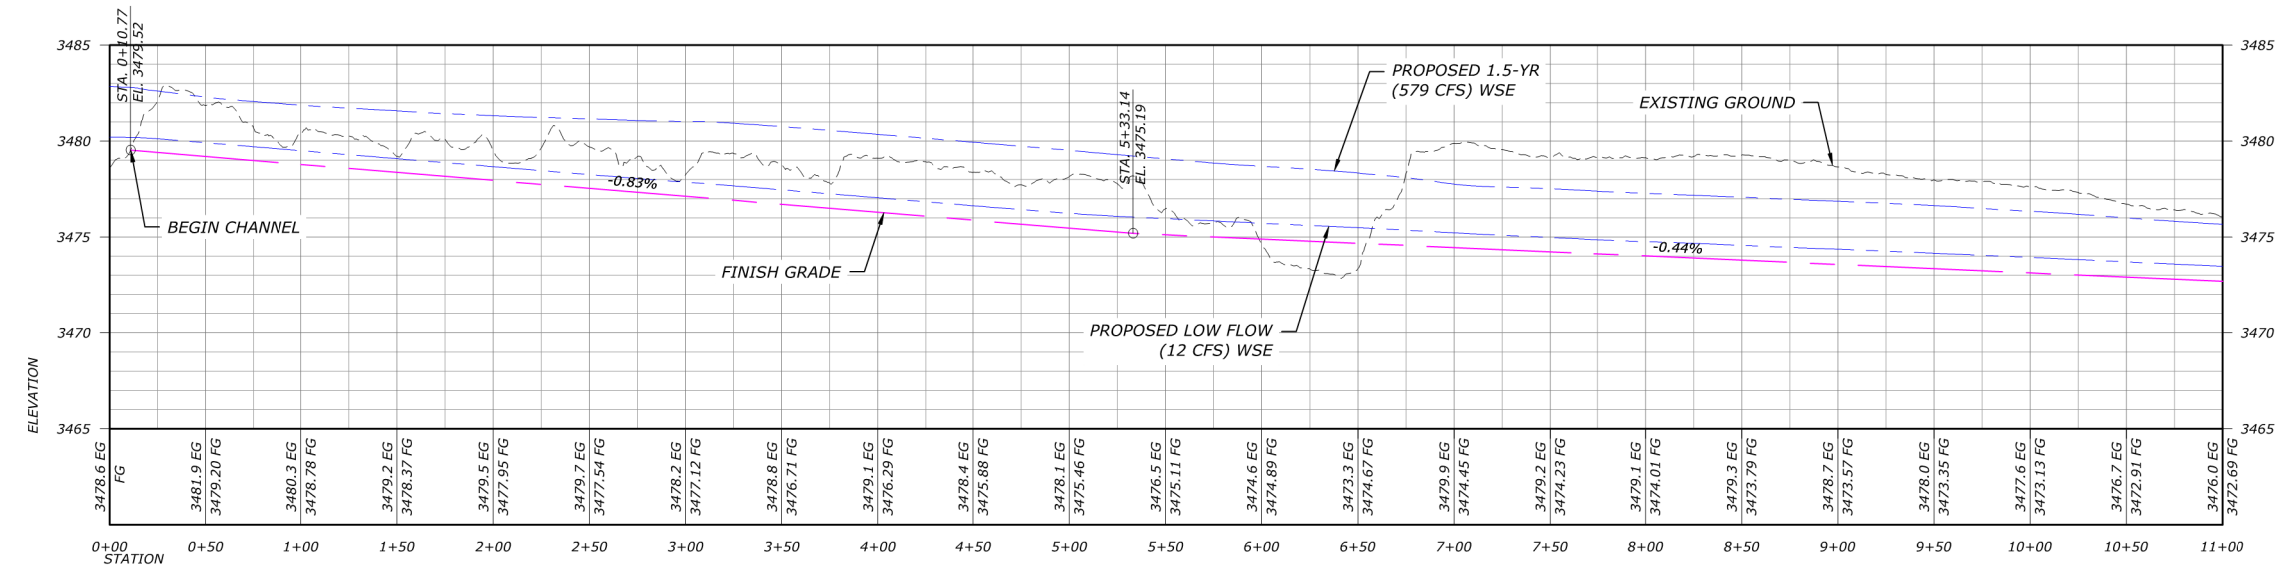

ROQUE CHANNEL A - PROFILE



CHESNIMNUS CREEK - WILLIAMS RESTORATION DESIGN
DRAFT 80% DESIGN DRAWINGS

FOR NEZ PERCE TRIBE
CHESNIMNUS CREEK, GRANDE RONDE RIVER BASIN, OREGON
WALLOWA COUNTY, OREGON

WORKING DRAFT FOR REVIEW AND REVISION


DATE: JULY, 2025
DESIGNED: MP, IB, JE, ZS, SB
APPROVED: JE

DRAWING NAME
PLAN AND PROFILE



ROQUE STA 0+00 TO 11+00

DRAWING NO.
C61
SHEET 66 OF 52


FILE: R:\PROJECTS\LOWER GRANDE RONDE\HUC65\CHESNIMNUS CREEK\NPT\CAD\PRODUCTION\CHESNIMNUS-NPT-PROFILE-ROQUE.DWG.SAVED BY: ISABELLE PLOT DATE: 8/20/25 5:33 PM

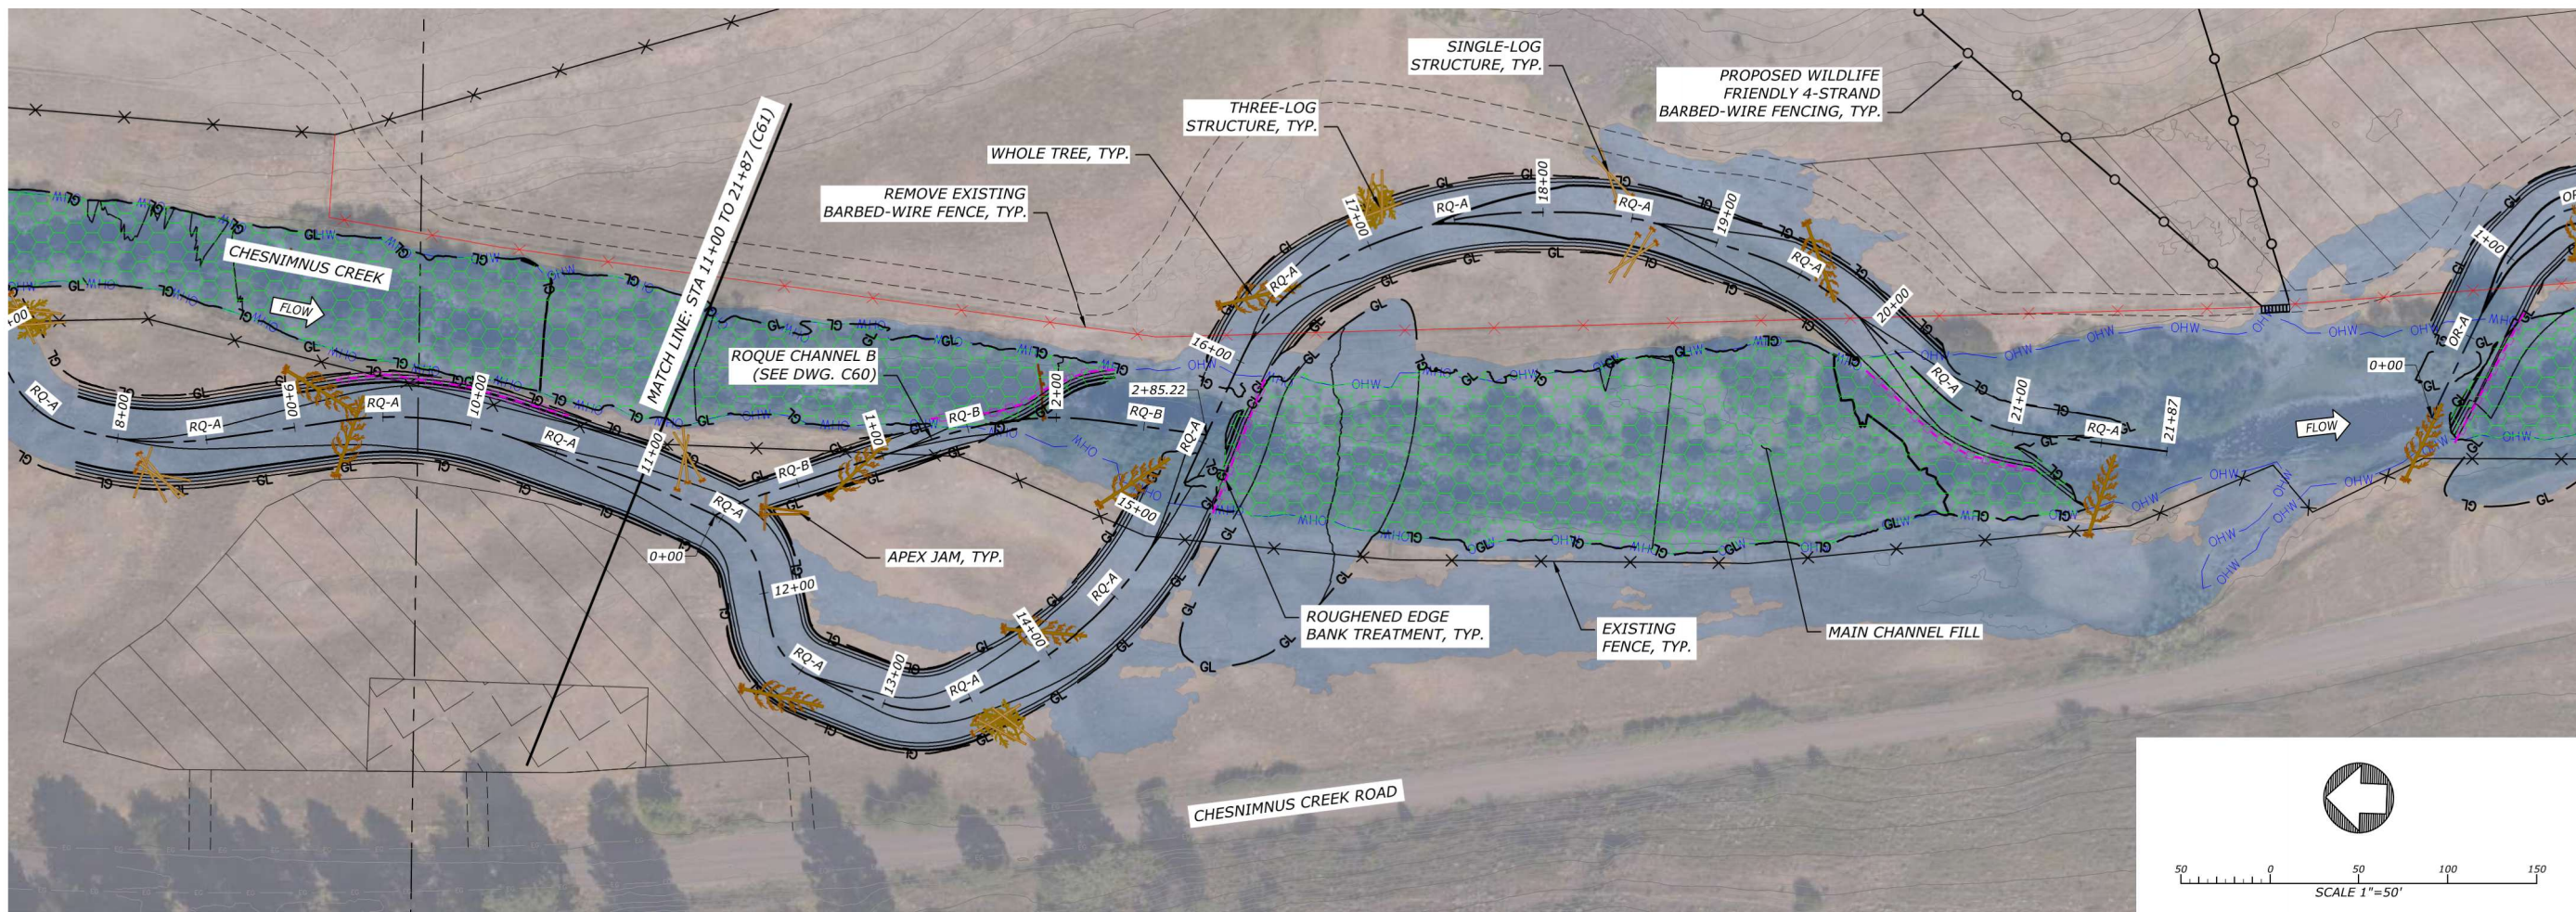

ROQUE CHANNEL A - PLAN

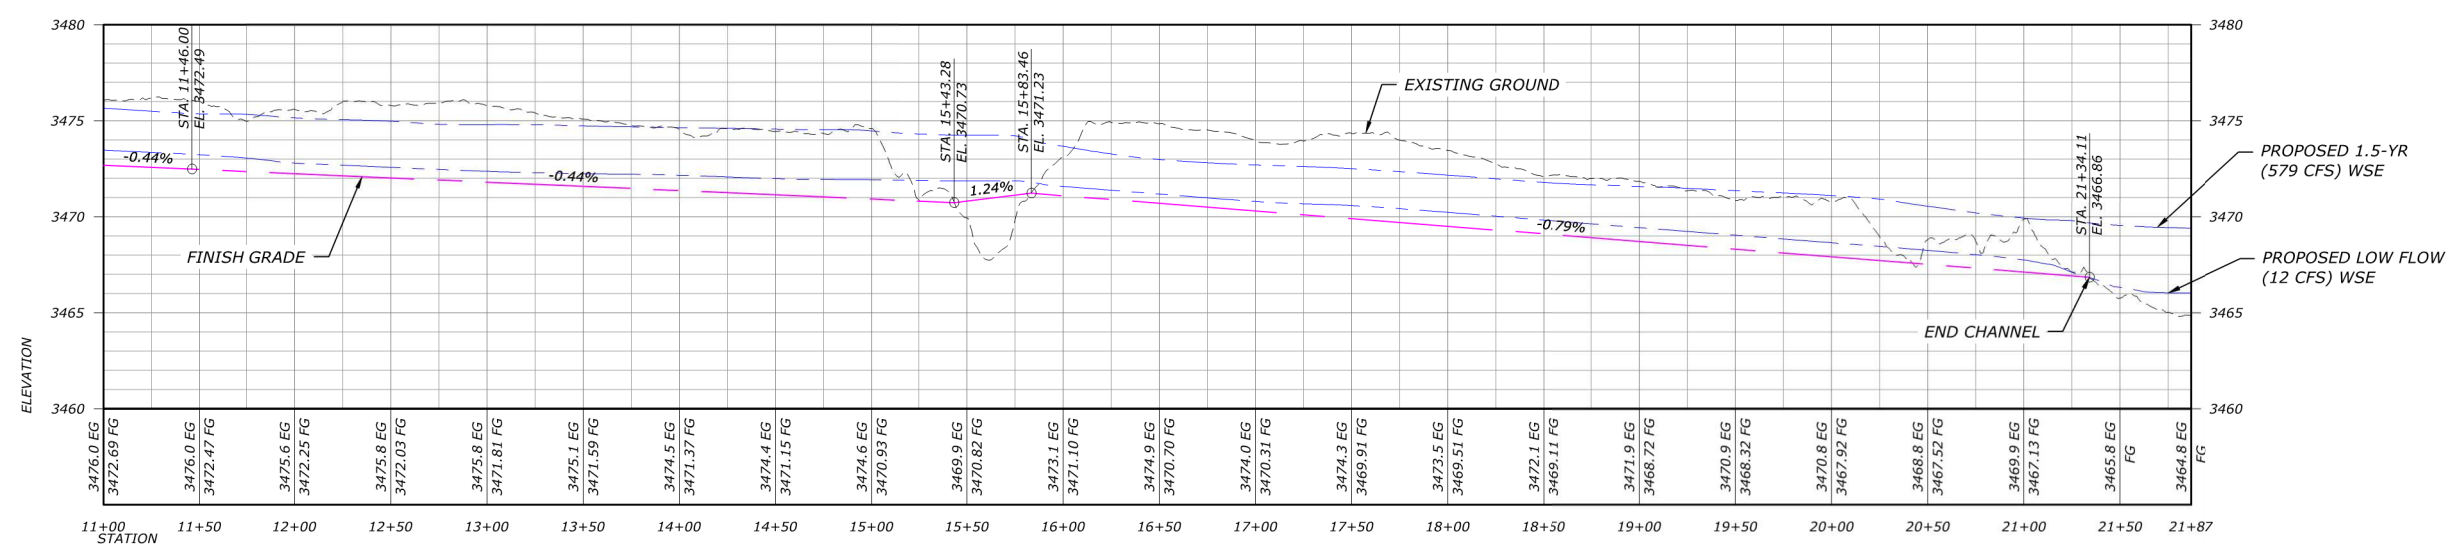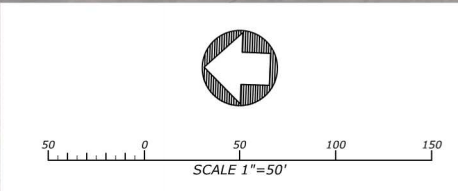

ROQUE CHANNEL A - PROFILE

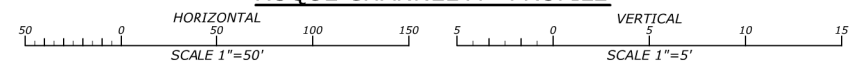

FILE: R:\PROJECTS\LOWER GRANDE RONDE\HUC65\CHESNIMNUS CREEK\NPT\CAD\PRODUCTION\CHESNIMNUS-NPT-PROFILE-ROQUE.DWG.SAVED BY: ISABELLE PLOT DATE: 8/20/25 5:34 PM




CHESNIMNUS CREEK - WILLIAMS RESTORATION DESIGN
DRAFT 80% DESIGN DRAWINGS
 FOR NEZ PERCE TRIBE
 CHESNIMNUS CREEK, GRANDE RONDE RIVER BASIN, OREGON
 WALLOWA COUNTY, OREGON


WORKING DRAFT
 FOR REVIEW AND
 REVISION

DATE: JULY, 2025
 DESIGNED: MP, IB, JE, ZS, SB
 APPROVED: JE


DRAWING NAME
 PLAN AND PROFILE
 ROQUE STA 11+00 TO 21+87
 DRAWING NO.
 C62
 SHEET 67 OF 52

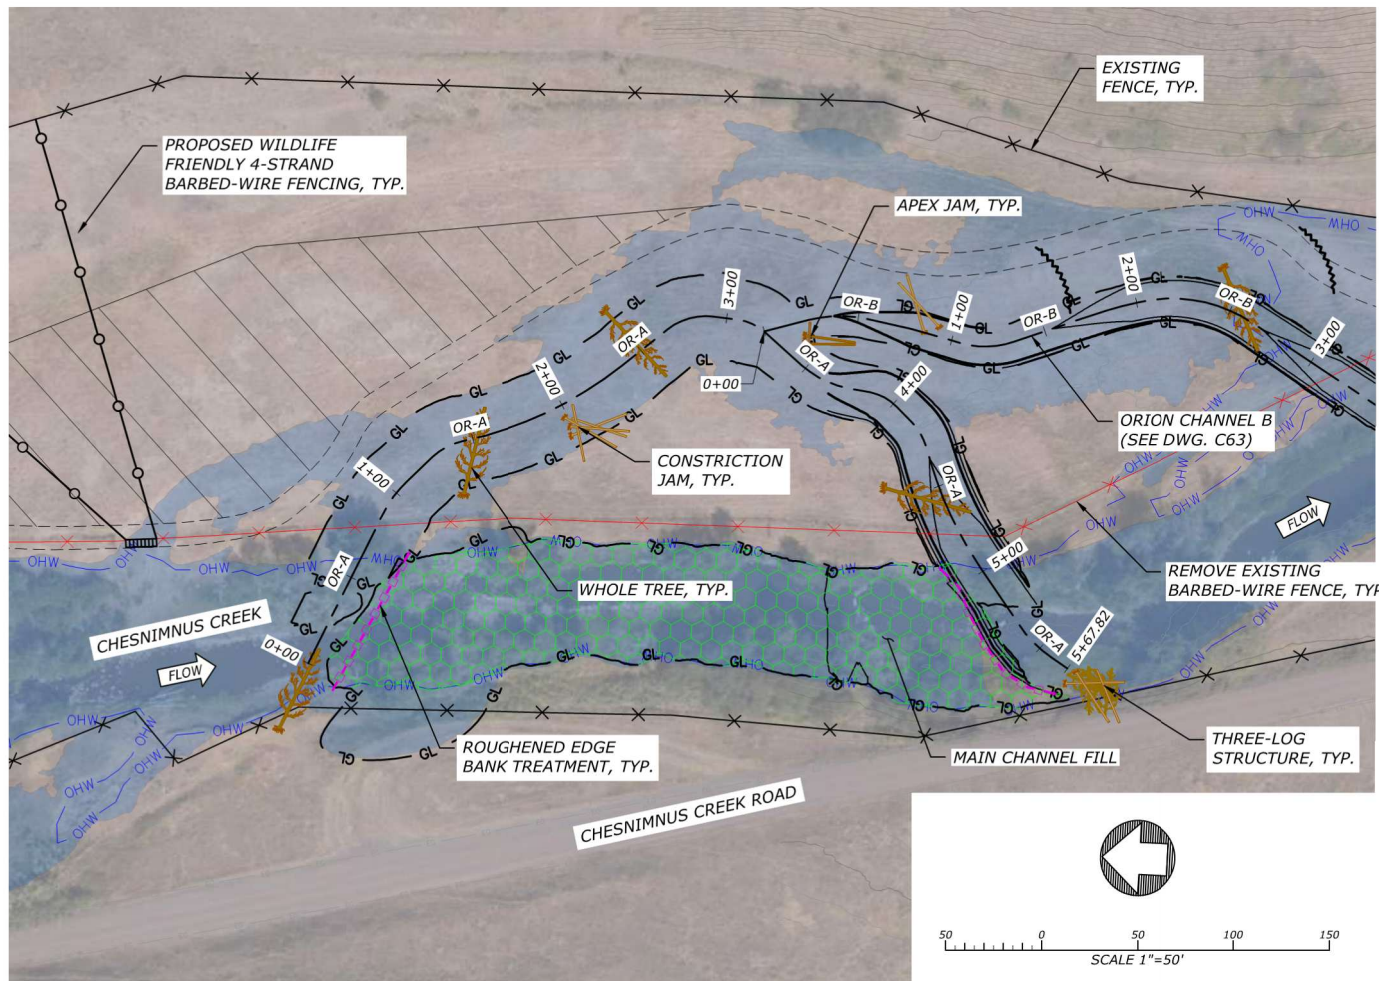


ORION CHANNEL A - PLAN

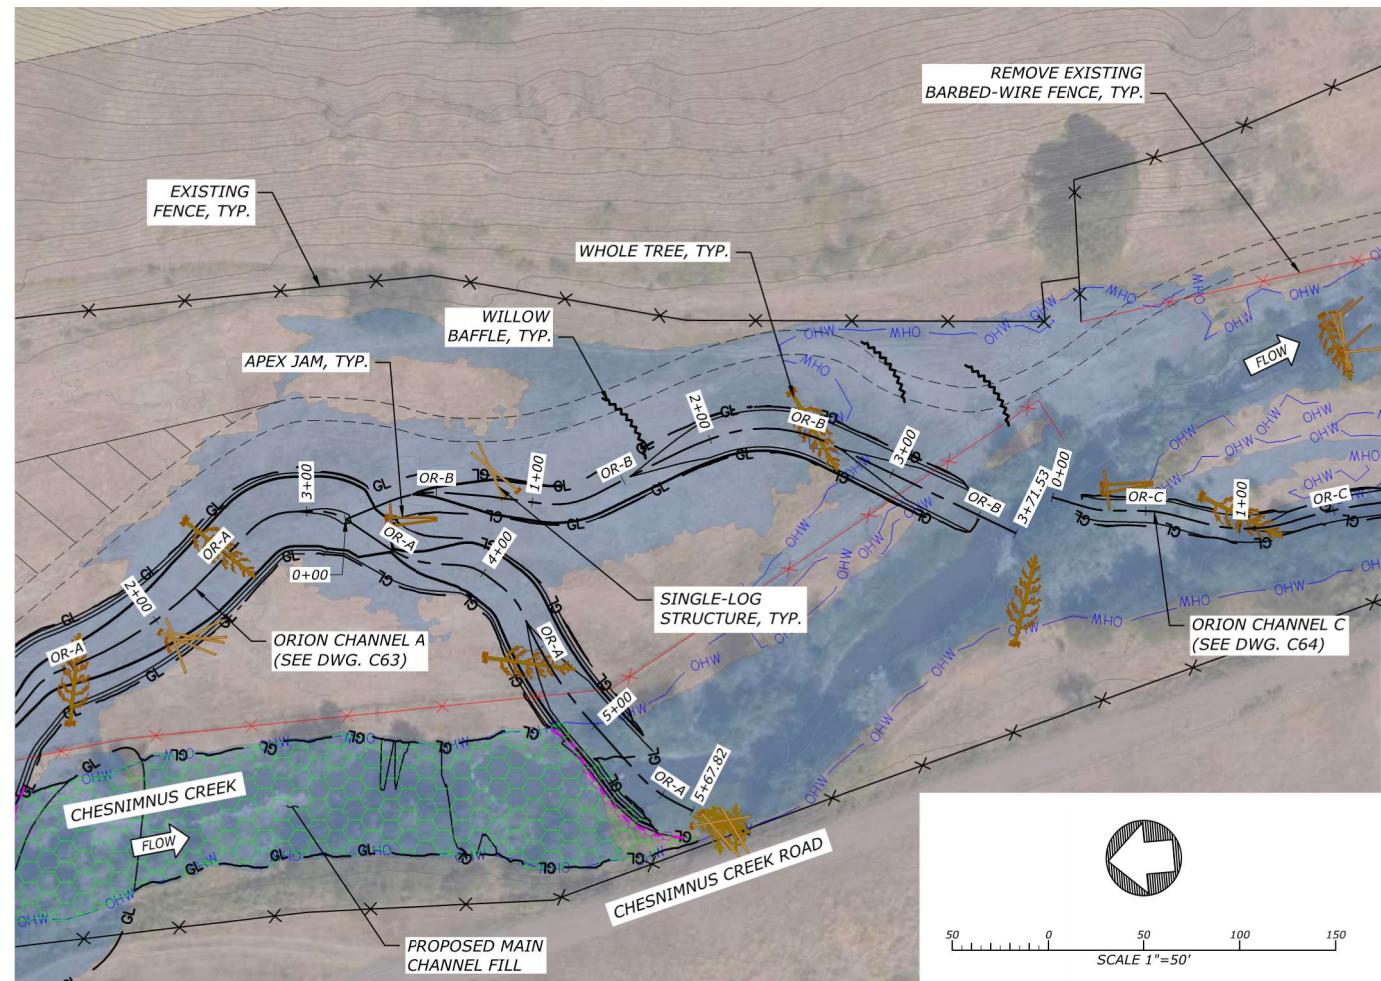

ORION CHANNEL B - PLAN

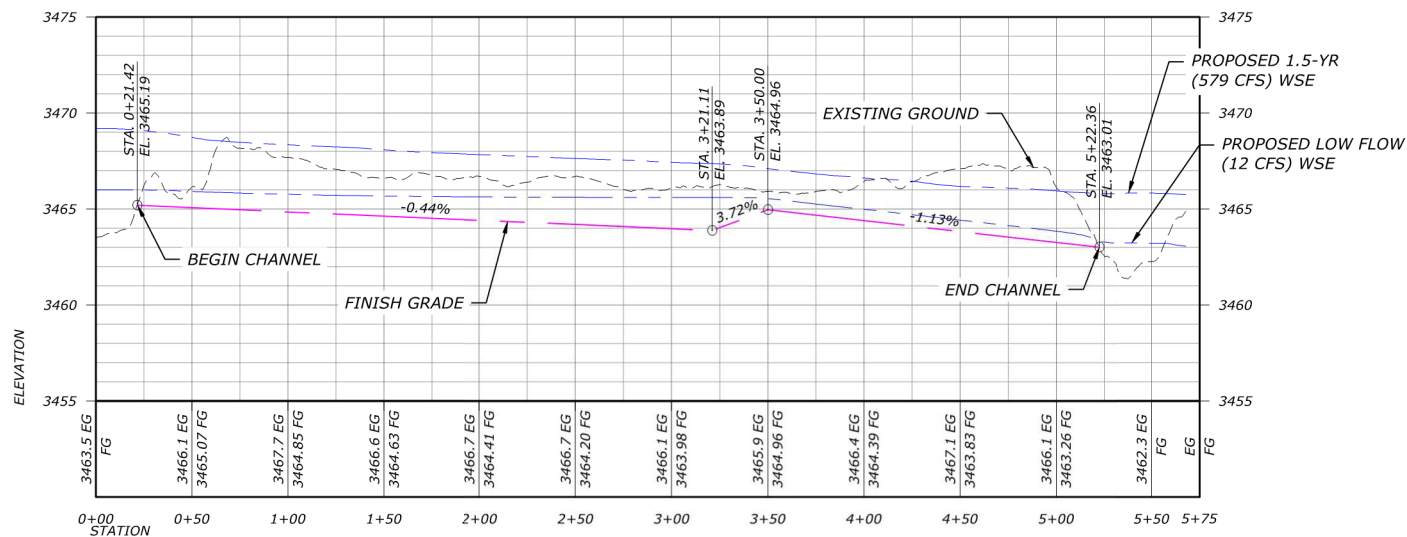

ORION CHANNEL A - PROFILE

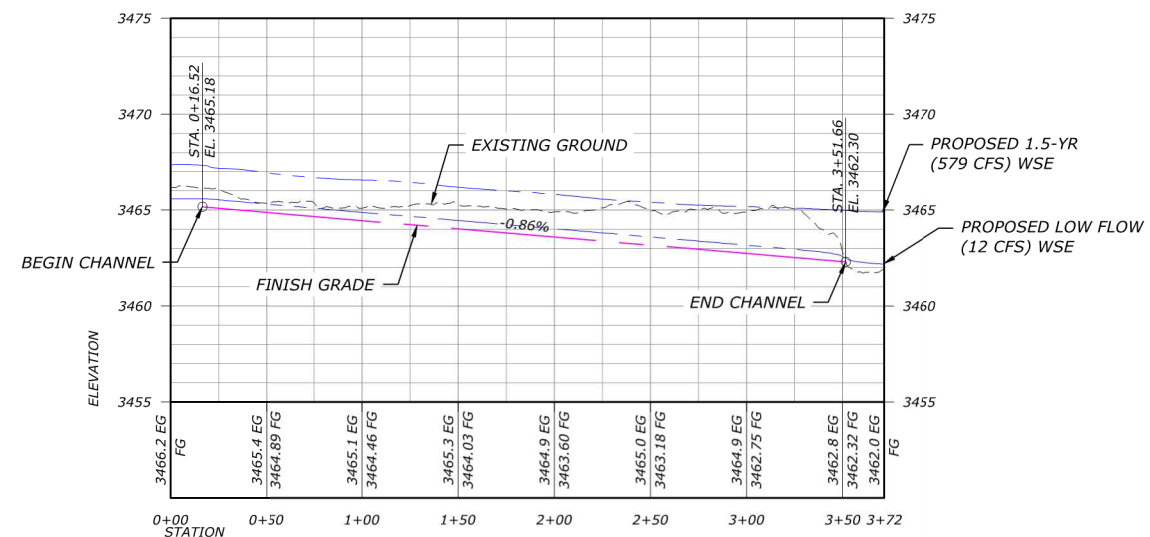

ORION CHANNEL B - PROFILE



CHESNIMNUS CREEK - WILLIAMS
RESTORATION DESIGN
DRAFT 80% DESIGN DRAWINGS

FOR NEZ PERCE TRIBE
CHESNIMNUS CREEK, GRANDE RONDE RIVER BASIN, OREGON
WALLOWA COUNTY, OREGON


**WORKING DRAFT
FOR REVIEW AND
REVISION**

DATE: JULY, 2025
DESIGNED: MP, IB, JE, ZS, SB
APPROVED: JE



DRAWING NAME
PLAN AND PROFILE

ORION A AND B


DRAWING NO.
C63
SHEET 68 OF 52

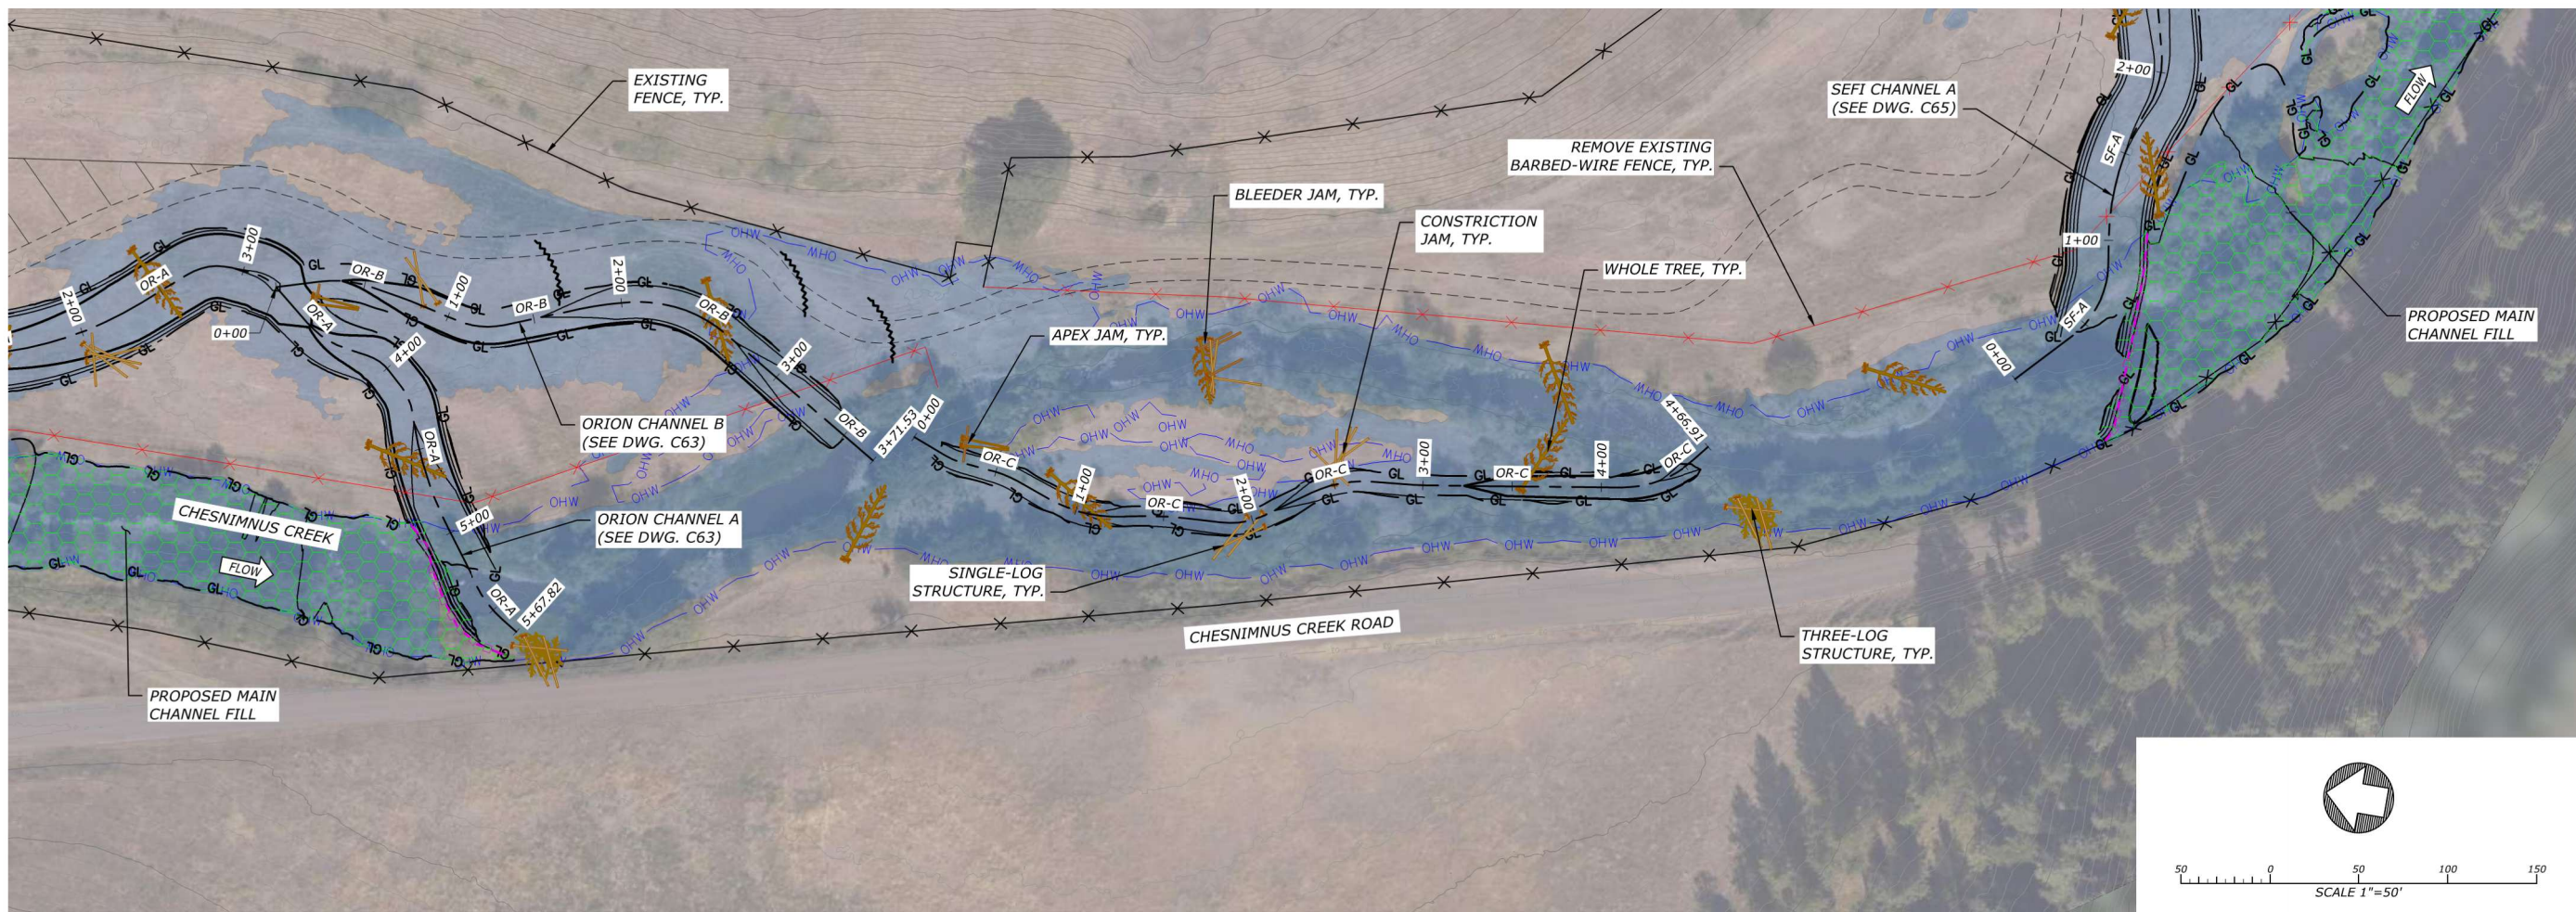

ORION CHANNEL C - PLAN

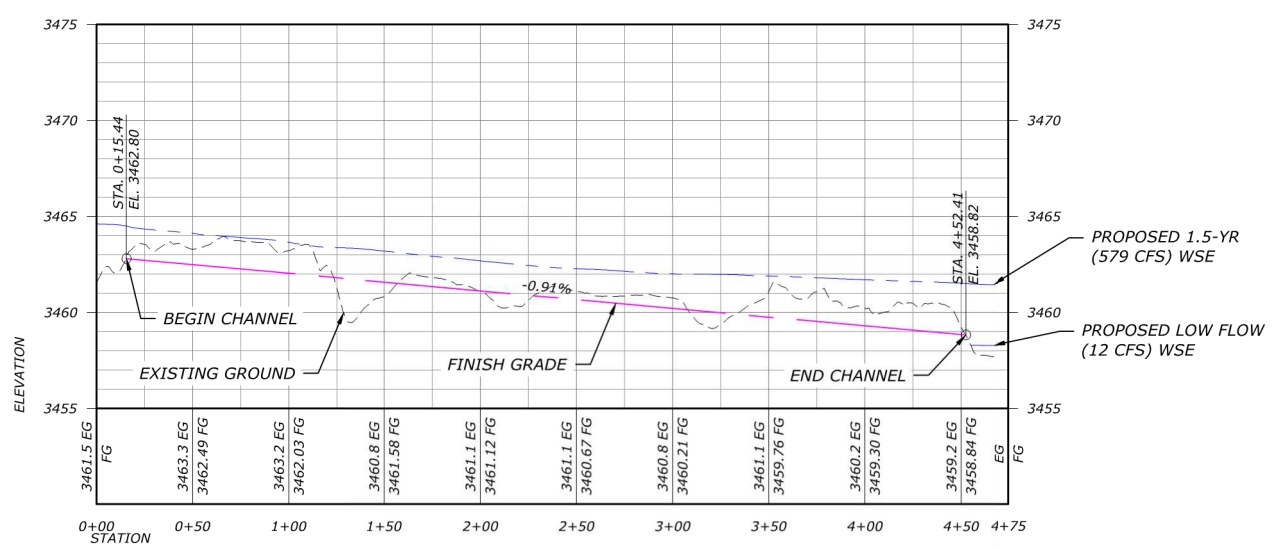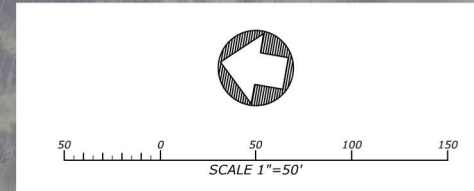

ORION CHANNEL C - PROFILE

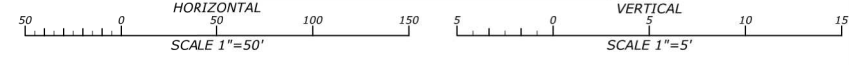

FILE: R:\PROJECTS\LOWER GRANDE RIVER\HUC65\CHESNIMNUS CREEK\NPT\CAD\PRODUCTION\CHESNIMNUS-NPT-PROFILE\ORION.DWG SAVED BY: ISABELLE PLOT DATE: 8/20/25 5:52 PM



CHESNIMNUS CREEK - WILLIAMS
RESTORATION DESIGN
DRAFT 80% DESIGN DRAWINGS

FOR NEZ PERCE TRIBE
CHESNIMNUS CREEK, GRANDE RONDE RIVER BASIN, OREGON
WALLOWA COUNTY, OREGON


**WORKING DRAFT
FOR REVIEW AND
REVISION**

DATE: JULY, 2025
DESIGNED: MP, IB, JF, ZS, SB
APPROVED: JF


DRAWING NAME
PLAN AND PROFILE

ORION C STA 0+00 TO
4+67


DRAWING NO.
C64
SHEET 69 OF 52

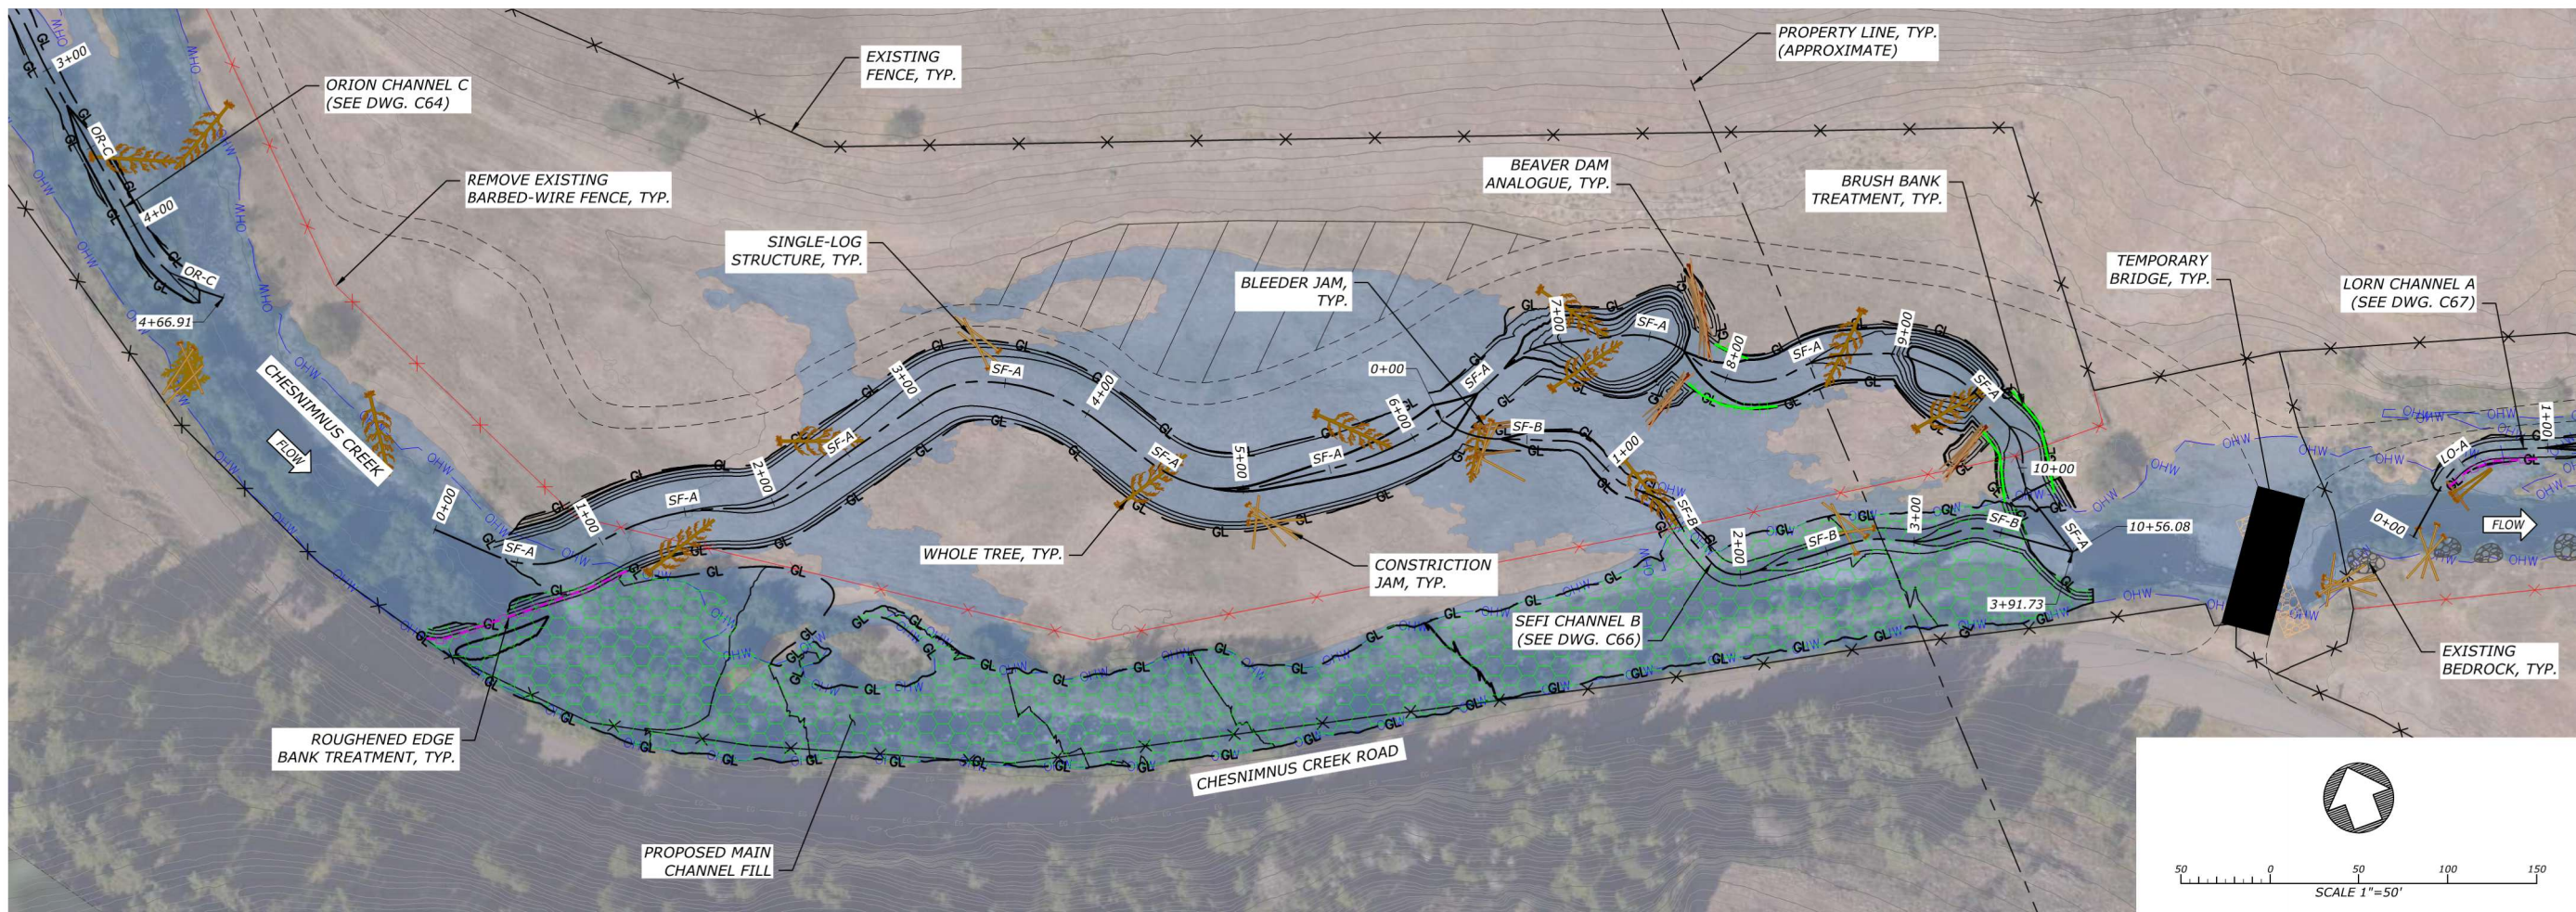

SEFI CHANNEL A - PLAN

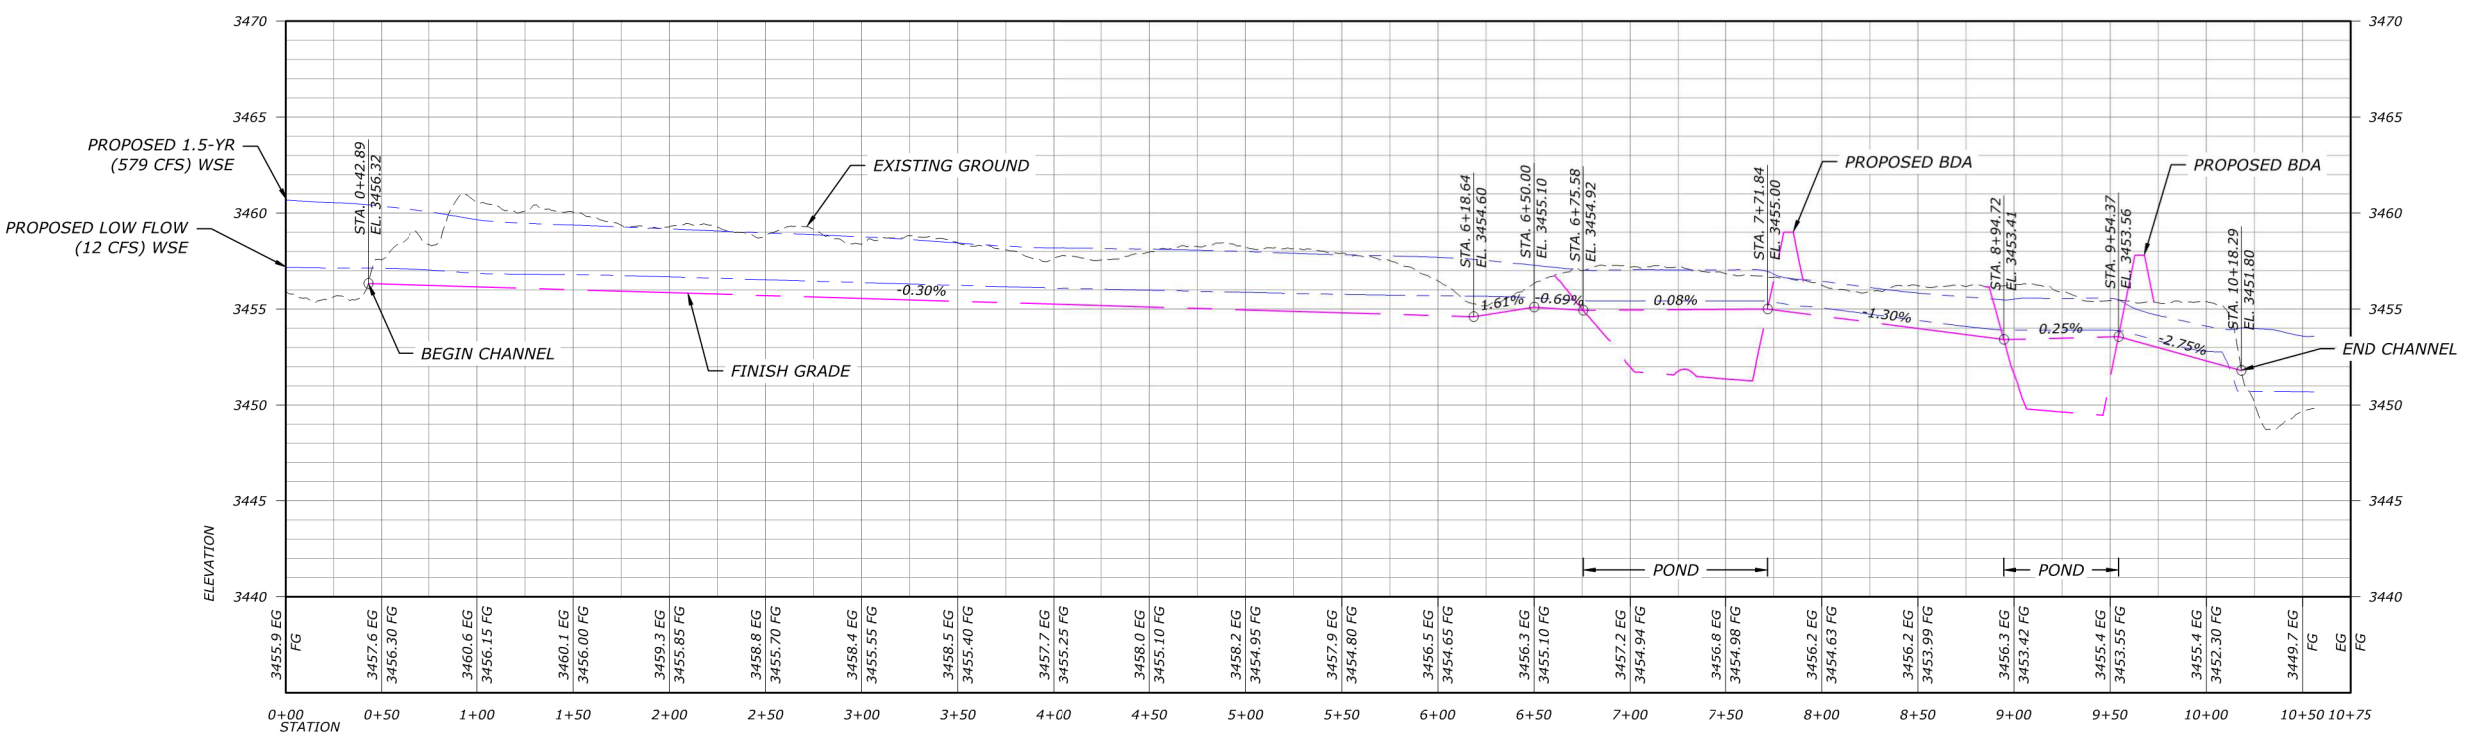

SEFI CHANNEL A - PROFILE

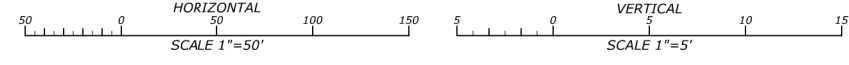

FILE: R:\PROJECTS\LOWER GRANDE RONDE\CHESNIMNUS CREEK\NPT\CAD\PRODUCTION\CHESNIMNUS_CREEK_NPT_PROFILE_SEFI.DWG, SAVED BY: ISABELLE, PLOT DATE: 8/20/25, 5:54 PM



CHESNIMNUS CREEK - WILLIAMS
RESTORATION DESIGN
DRAFT 80% DESIGN DRAWINGS

FOR NEZ PERCE TRIBE
CHESNIMNUS CREEK, GRANDE RONDE RIVER BASIN, OREGON
WALLOWA COUNTY, OREGON


**WORKING DRAFT
FOR REVIEW AND
REVISION**

DATE: JULY, 2025
DESIGNED: MP, IB, JE, ZS, SB
APPROVED: JE


DRAWING NAME
PLAN AND PROFILE
SEFI A STA 0+00 TO
10+56

DRAWING NO.
C65
SHEET 70 OF 52

FILE: R:\PROJECTS\LOWER GRANDE RIVER\GIS\CHESNIMNUS CREEK\NPT\CAD\PRODUCTION\CHESNIMNUS-NPT-PROFILE.DWG, SAVED BY: ISABELLE, PLOT DATE: 8/20/25 5:55 PM

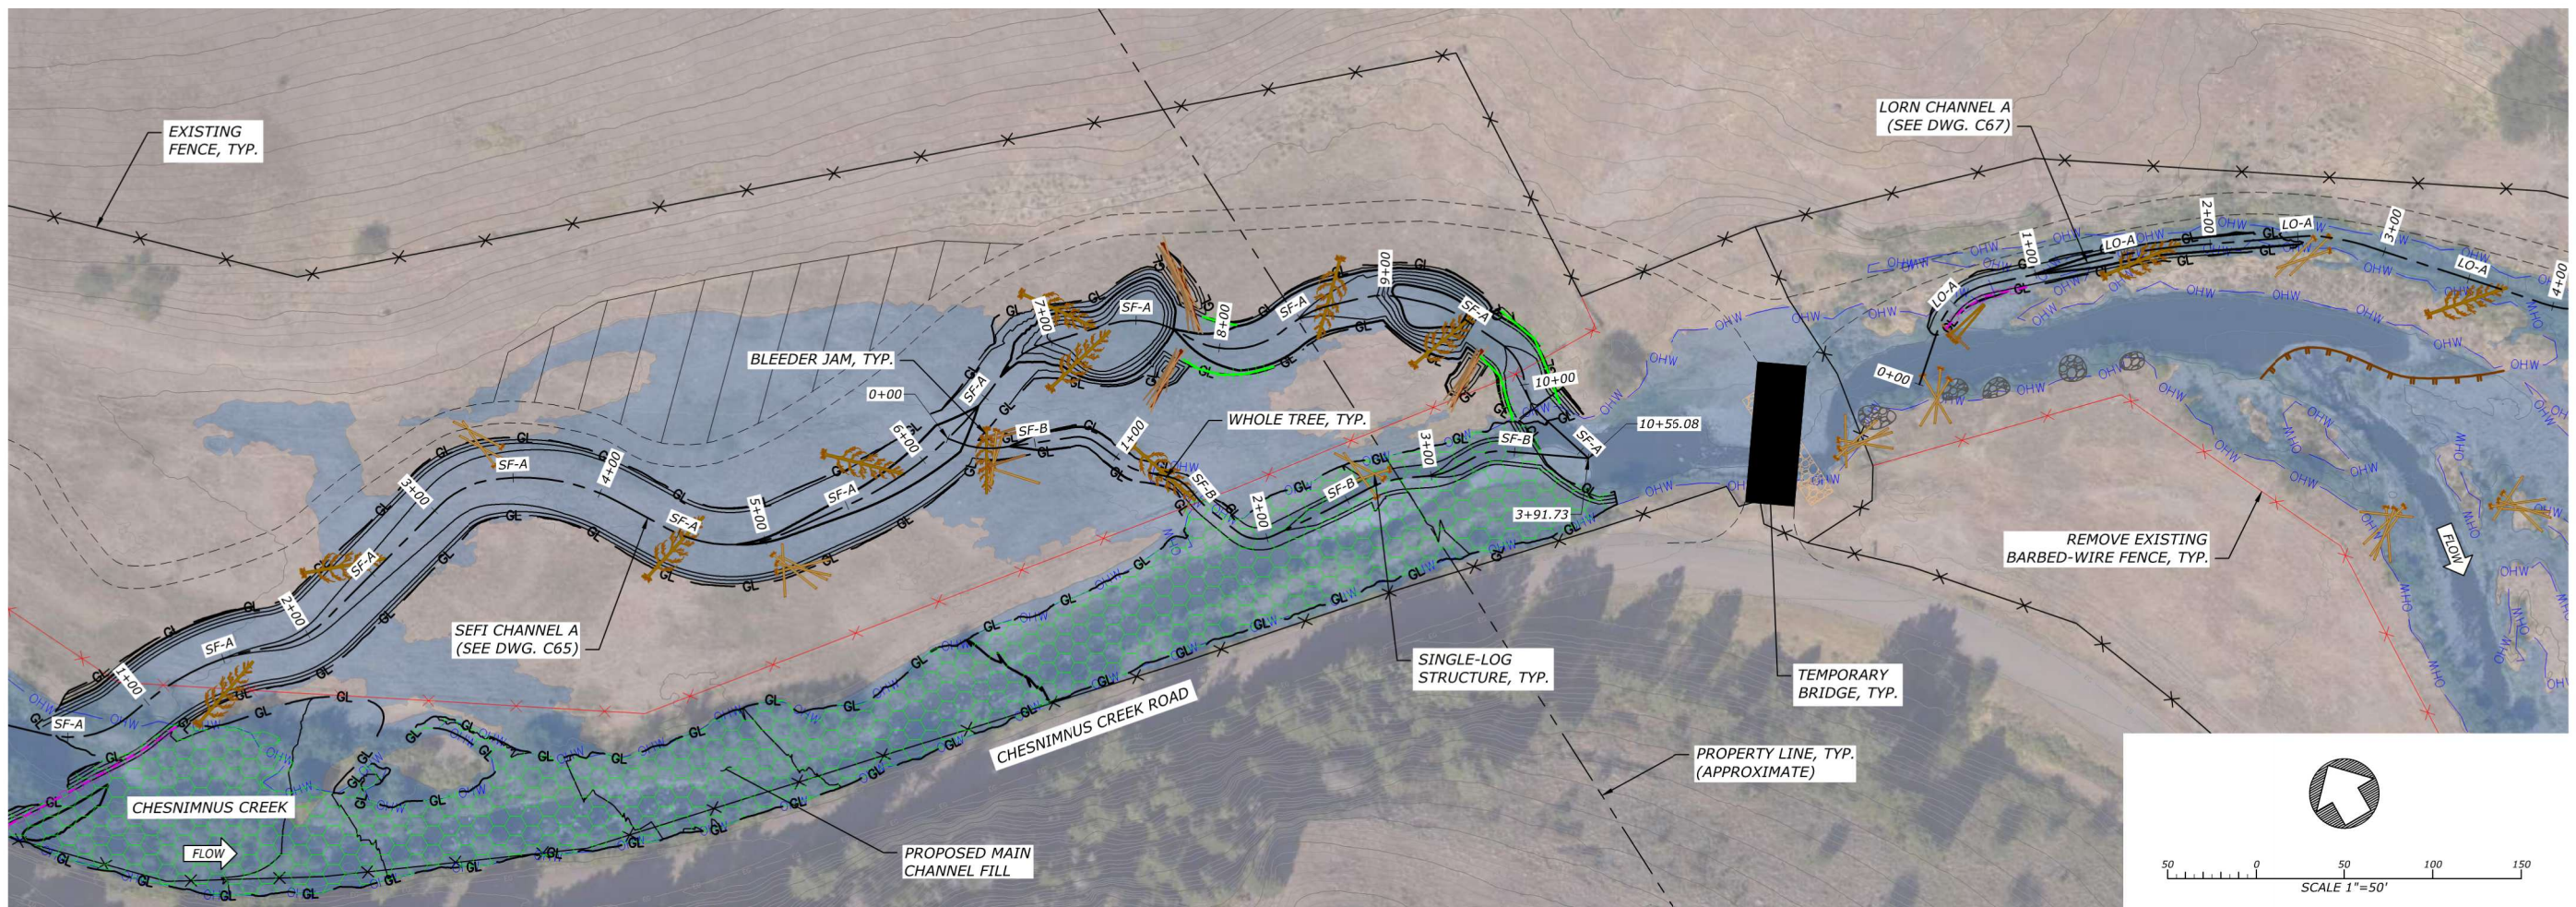

SEFI CHANNEL B - PLAN

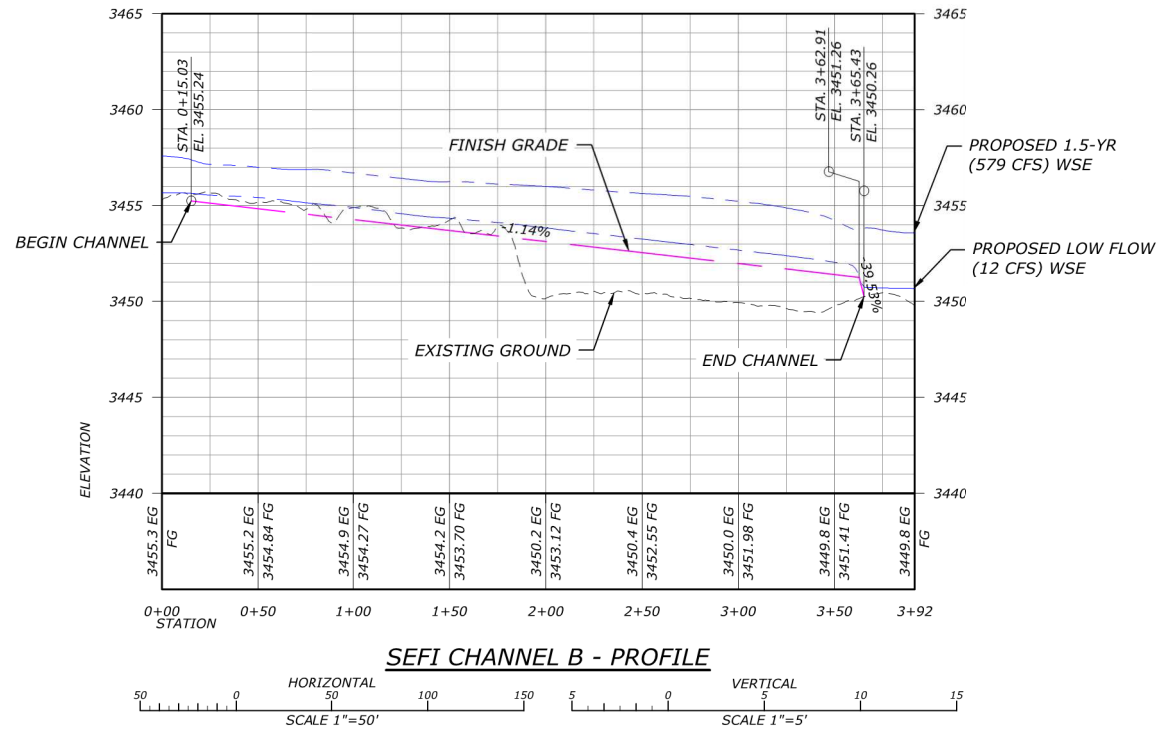

SEFI CHANNEL B - PROFILE



CHESNIMNUS CREEK - WILLIAMS RESTORATION DESIGN
DRAFT 80% DESIGN DRAWINGS

FOR NEZ PERCE TRIBE
 CHESNIMNUS CREEK, GRANDE RONDE RIVER BASIN, OREGON
 WALLOWA COUNTY, OREGON


WORKING DRAFT FOR REVIEW AND REVISION

DATE: JULY, 2025
 DESIGNED: MP, IB, JF, ZS, SB
 APPROVED: JF


DRAWING NAME
 PLAN AND PROFILE

SEFI B STA 0+00 TO 3+92


DRAWING NO.
C66
 SHEET 71 OF 52

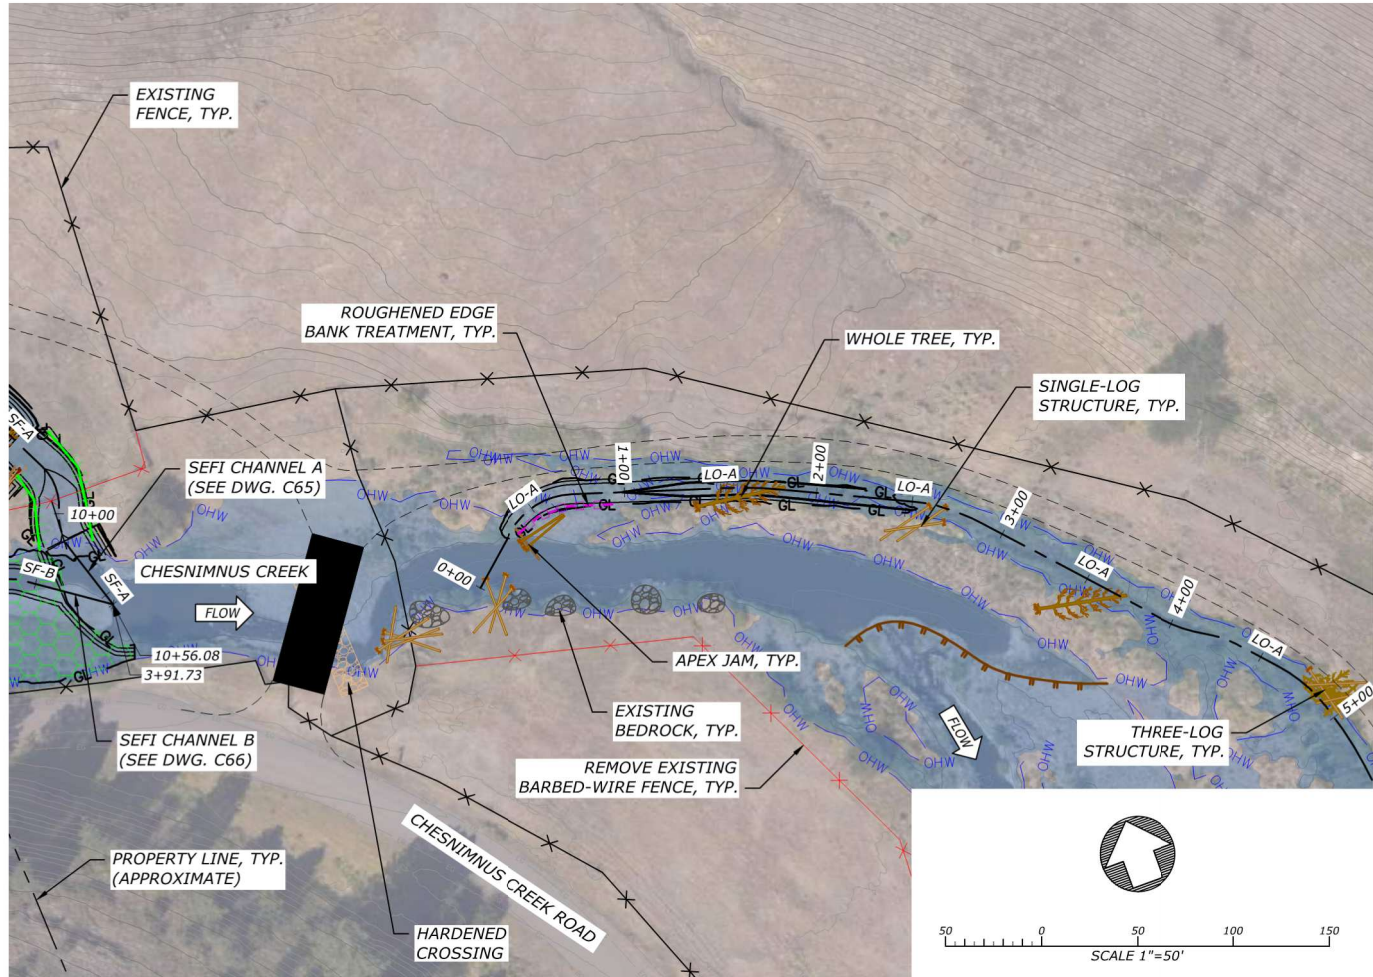


LORN CHANNEL A - PLAN

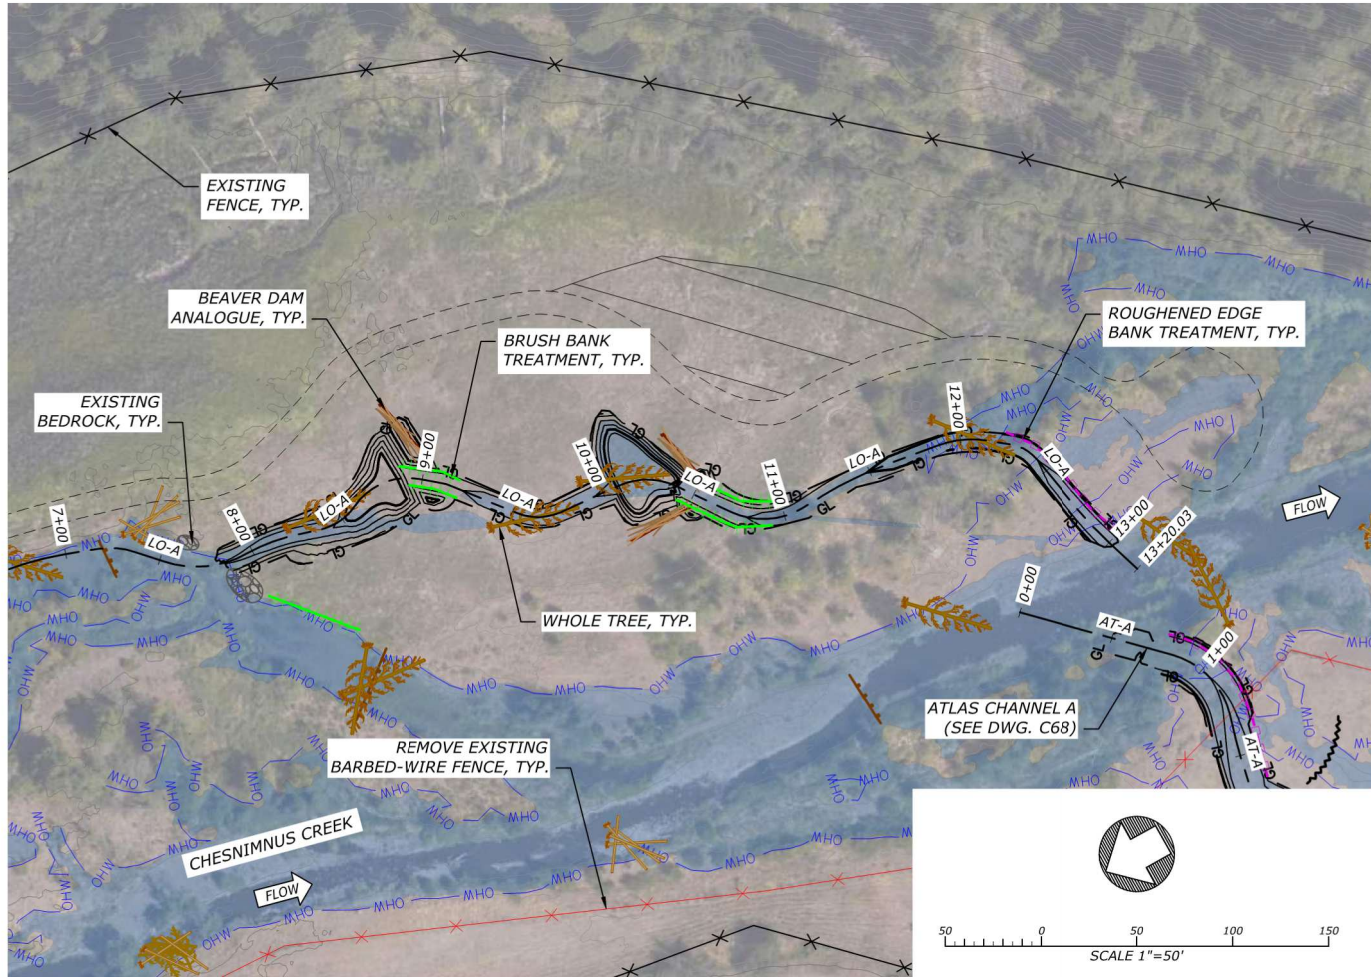

LORN CHANNEL A - PLAN

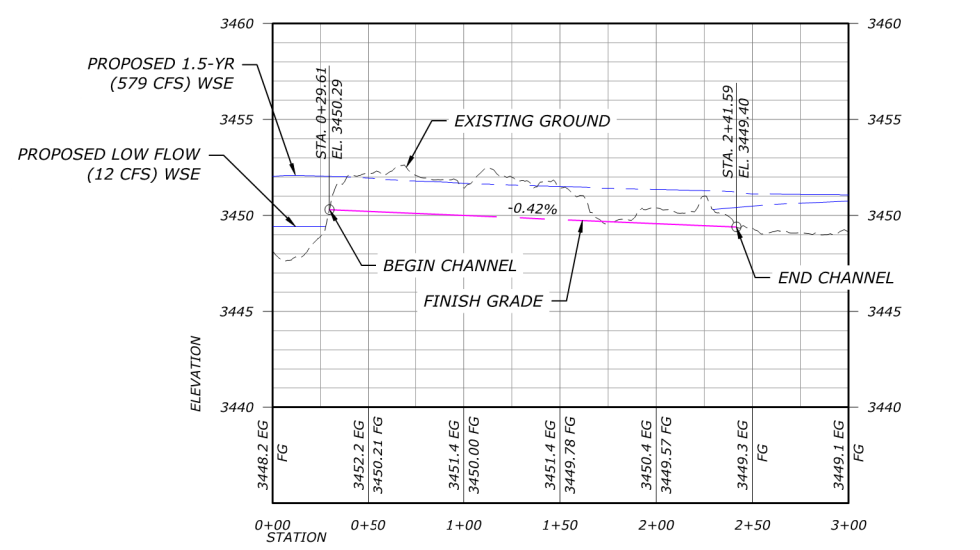

LORN CHANNEL A - PROFILE

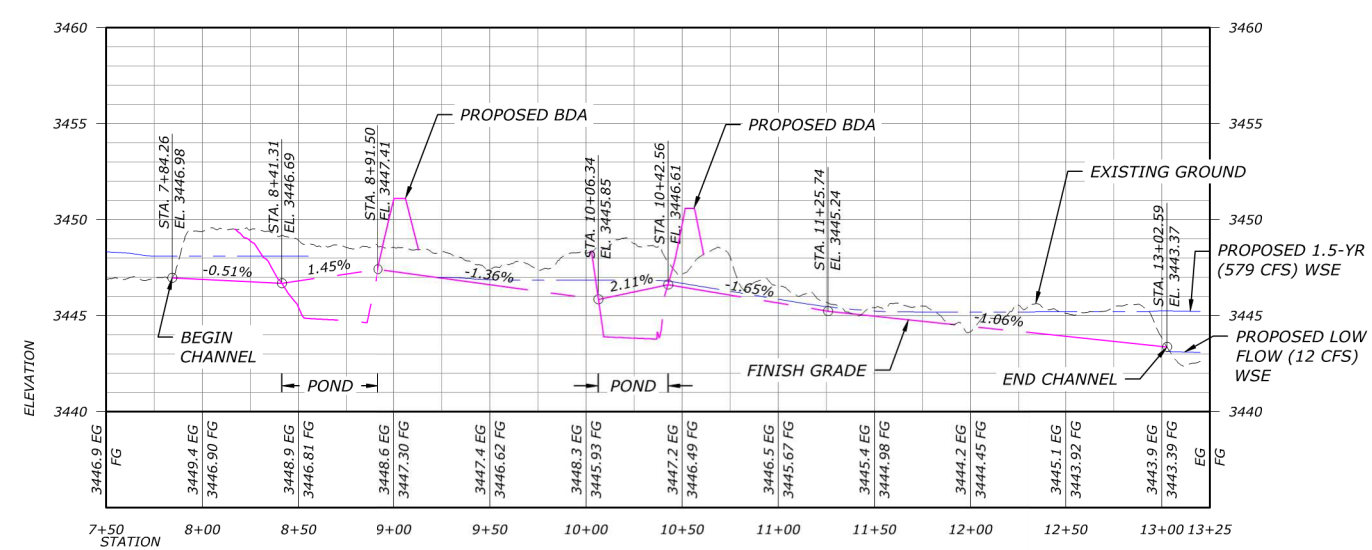

LORN CHANNEL A - PROFILE



CHESNIMNUS CREEK - WILLIAMS RESTORATION DESIGN

DRAFT 80% DESIGN DRAWINGS

FOR NEZ PERCE TRIBE

CHESNIMNUS CREEK, GRANDE RONDE RIVER BASIN, OREGON

WALLOWA COUNTY, OREGON

WORKING DRAFT FOR REVIEW AND REVISION

DATE: JULY, 2025

DESIGNED: MP, IB, JE, ZS, SB

APPROVED: JE

DRAWING NAME

PLAN AND PROFILE


LORN A AND B

DRAWING NO.



C67

SHEET 72 OF 52


FILE: R:\PROJECTS\LOWER GRANDE RONDE_HUC65\CHESNIMNUS_CREEK\NPT\CAD\PRODUCTION\CHESNIMNUS-NPT-PROFILE\LORN.DWG SAVED BY: ISABELLE PLOT DATE: 8/8/2025 5:57 PM

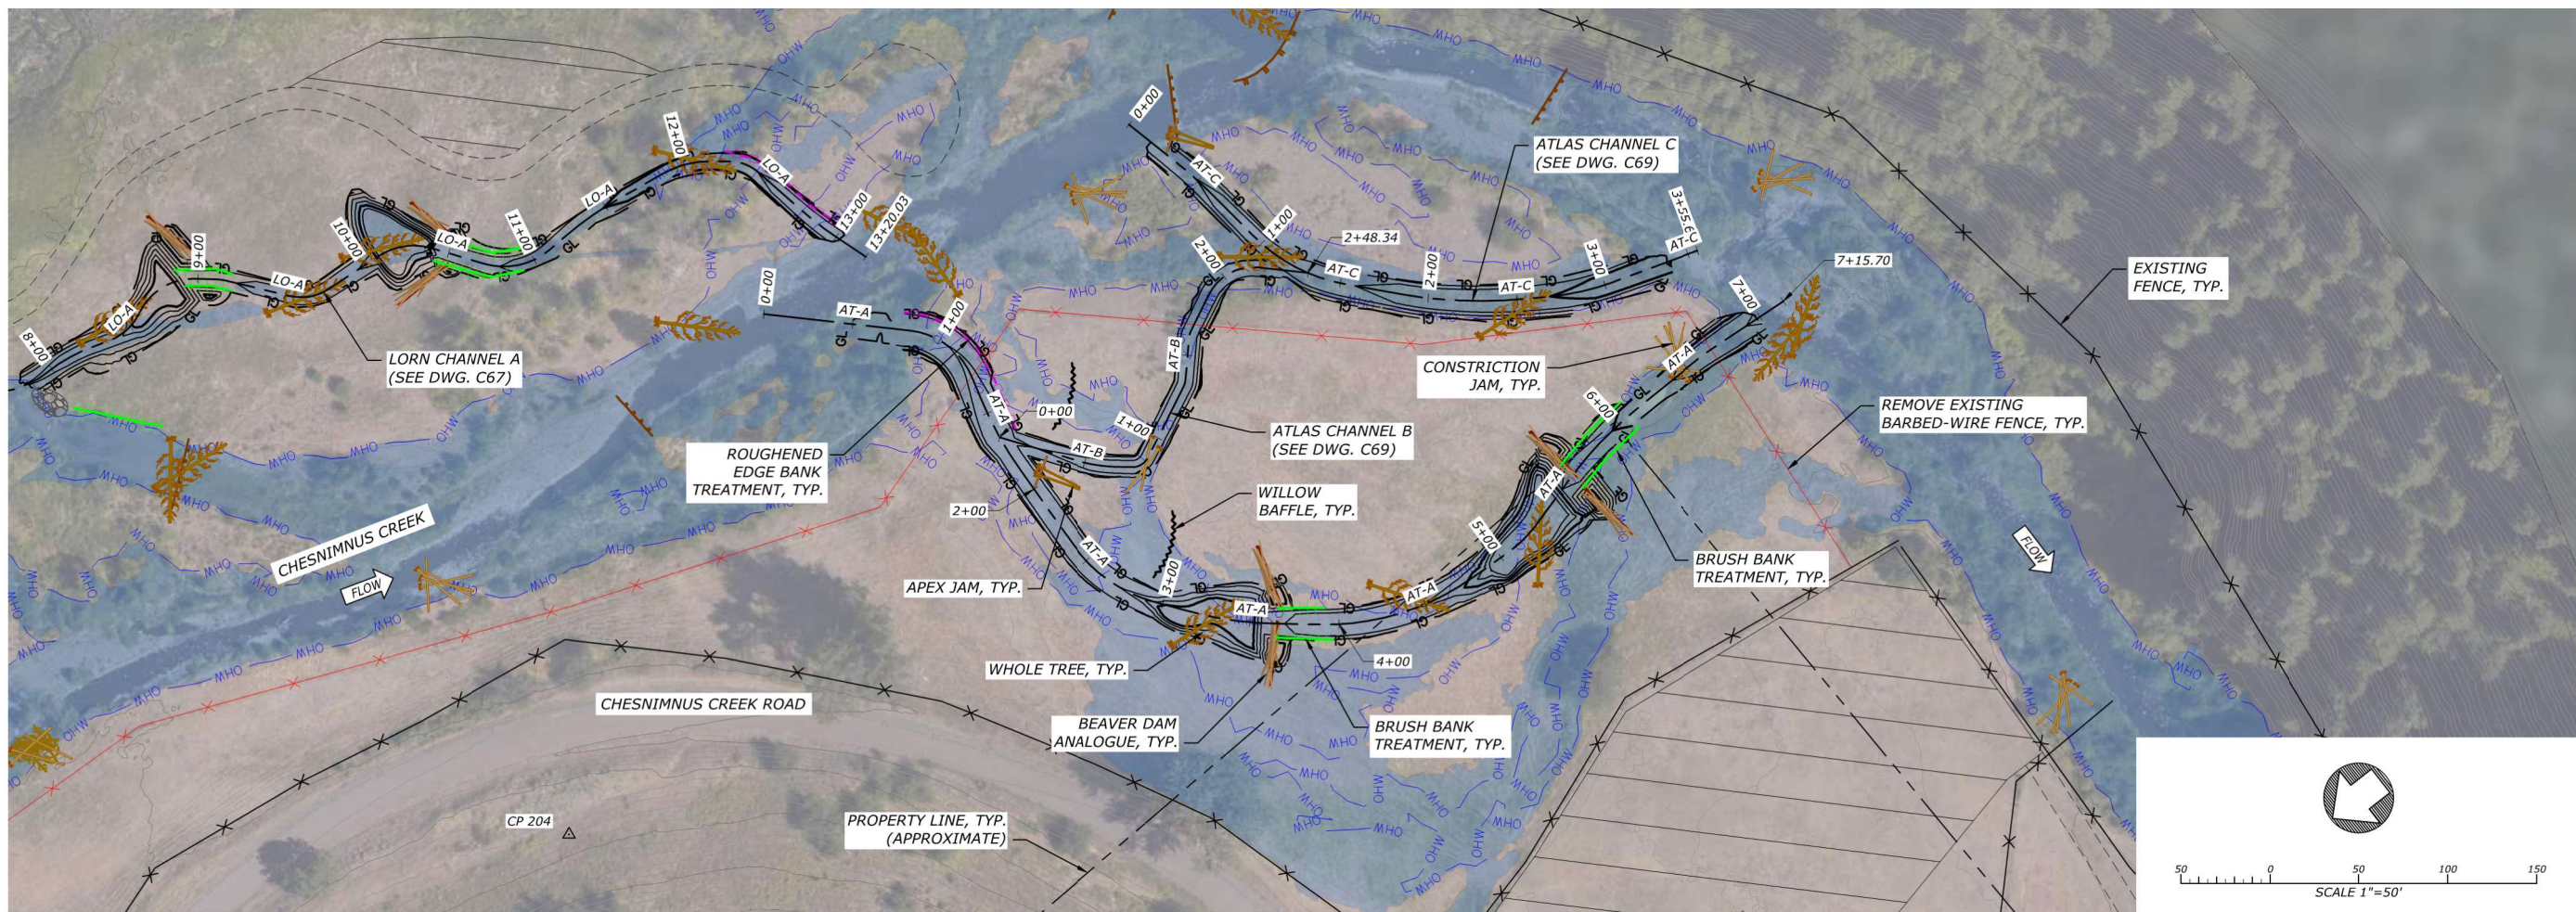


ATLAS CHANNEL A - PLAN

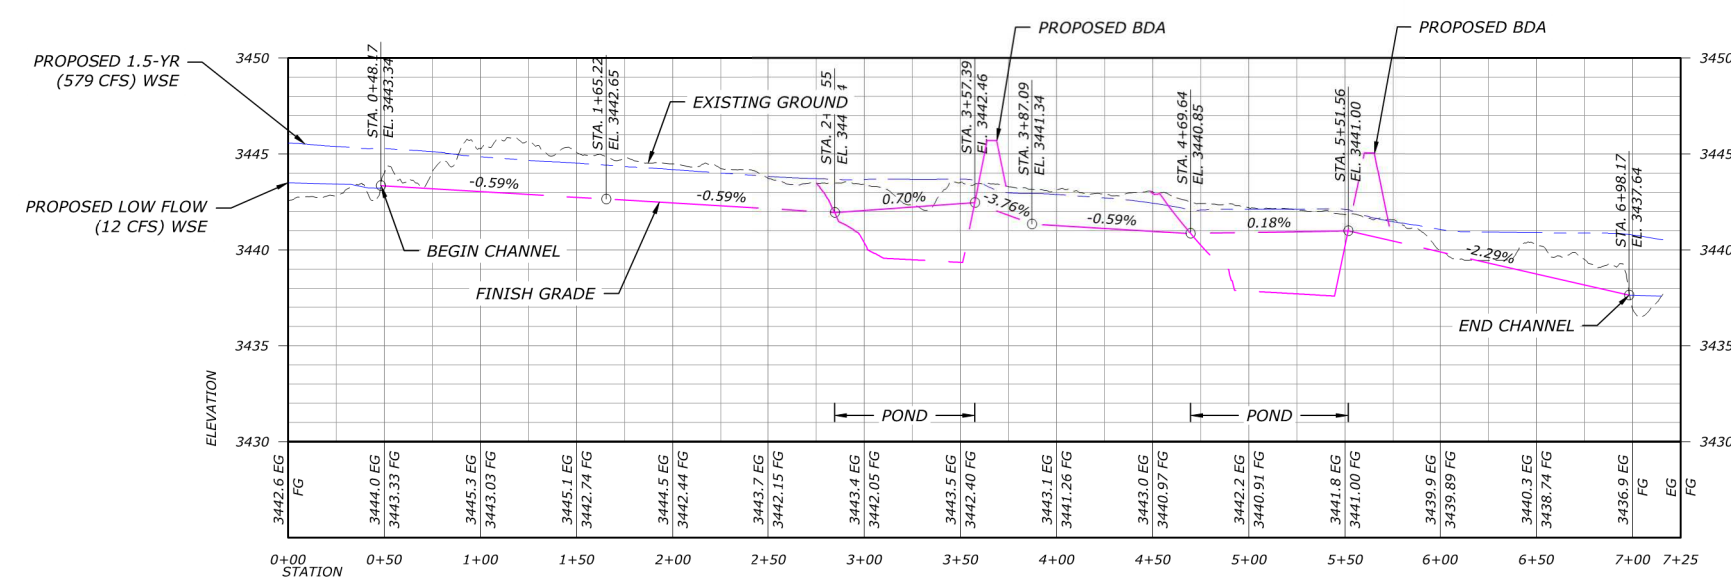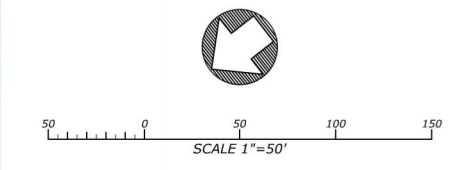

ATLAS CHANNEL A - PROFILE

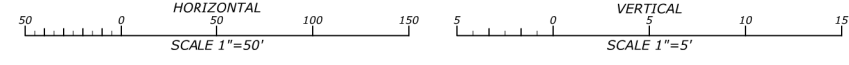

FILE: R:\PROJECTS\LOWER GRANDE RONDE\CHESNIMNUS CREEK\NPT\CAD\PRODUCTION\CHESNIMNUS-NPT-PROFILE\ATLAS.DWG SAVED BY: ISABELLE PLOT DATE: 8/2/2025 5:59 PM

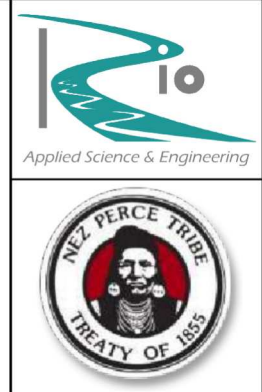


CHESNIMNUS CREEK - WILLIAMS RESTORATION DESIGN
 DRAFT 80% DESIGN DRAWINGS
 FOR NEZ PERCE TRIBE
 CHESNIMNUS CREEK, GRANDE RONDE RIVER BASIN, OREGON
 WALLOWA COUNTY, OREGON

WORKING DRAFT FOR REVIEW AND REVISION


DATE: JULY, 2025
 DESIGNED: MP, IB, JE, ZS, SB
 APPROVED: JE

DRAWING NAME
 PLAN AND PROFILE
 ATLAS A STA 0+00 TO 7+16


DRAWING NO.
 C68
 SHEET 73 OF 52

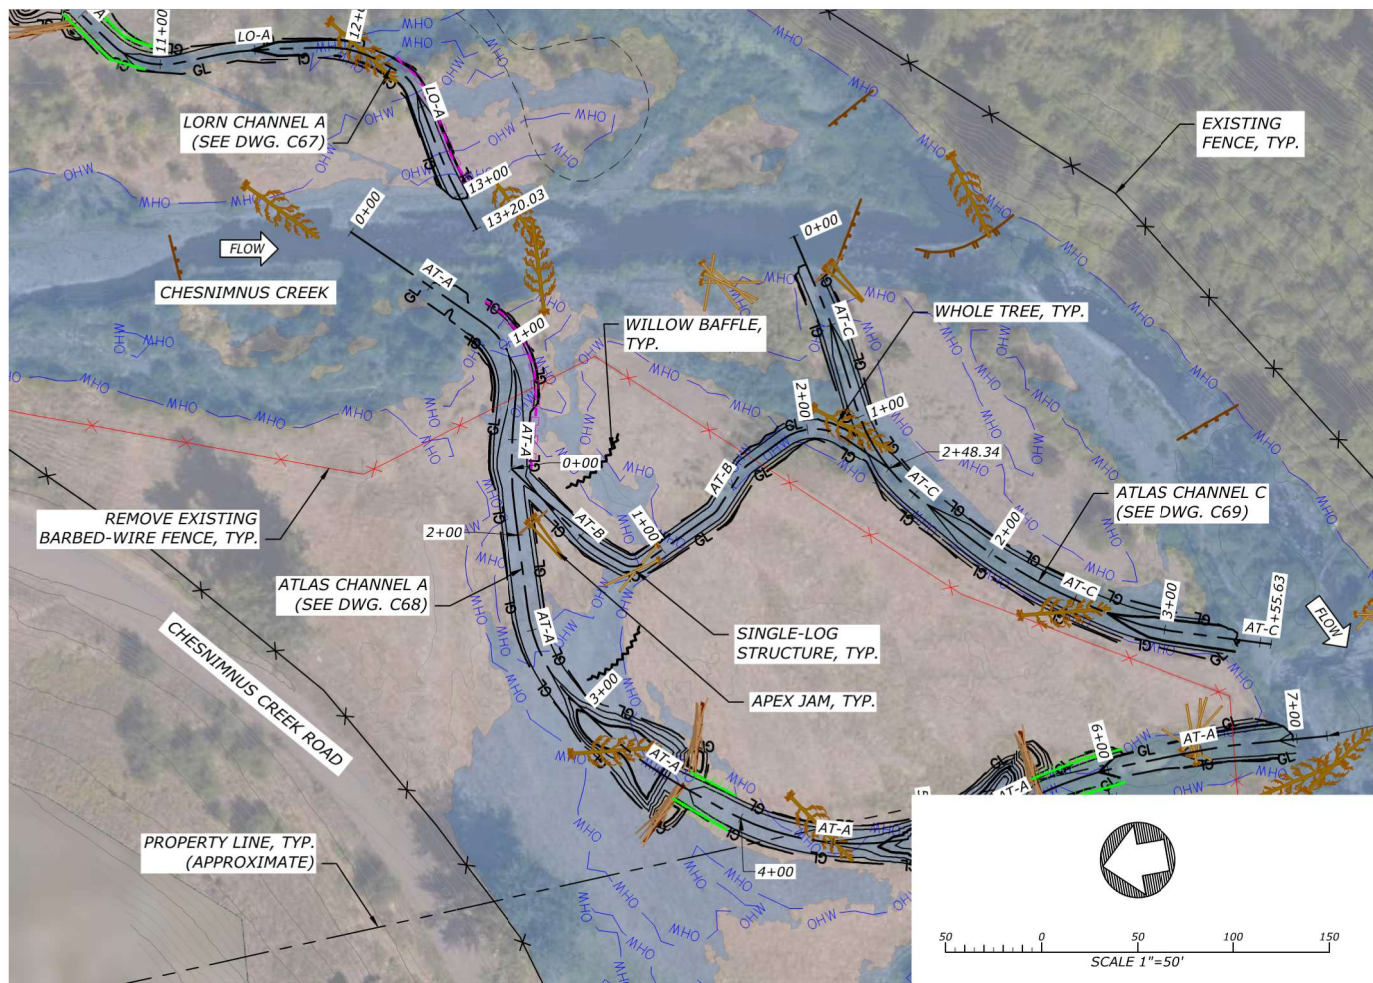


ATLAS CHANNEL B - PLAN

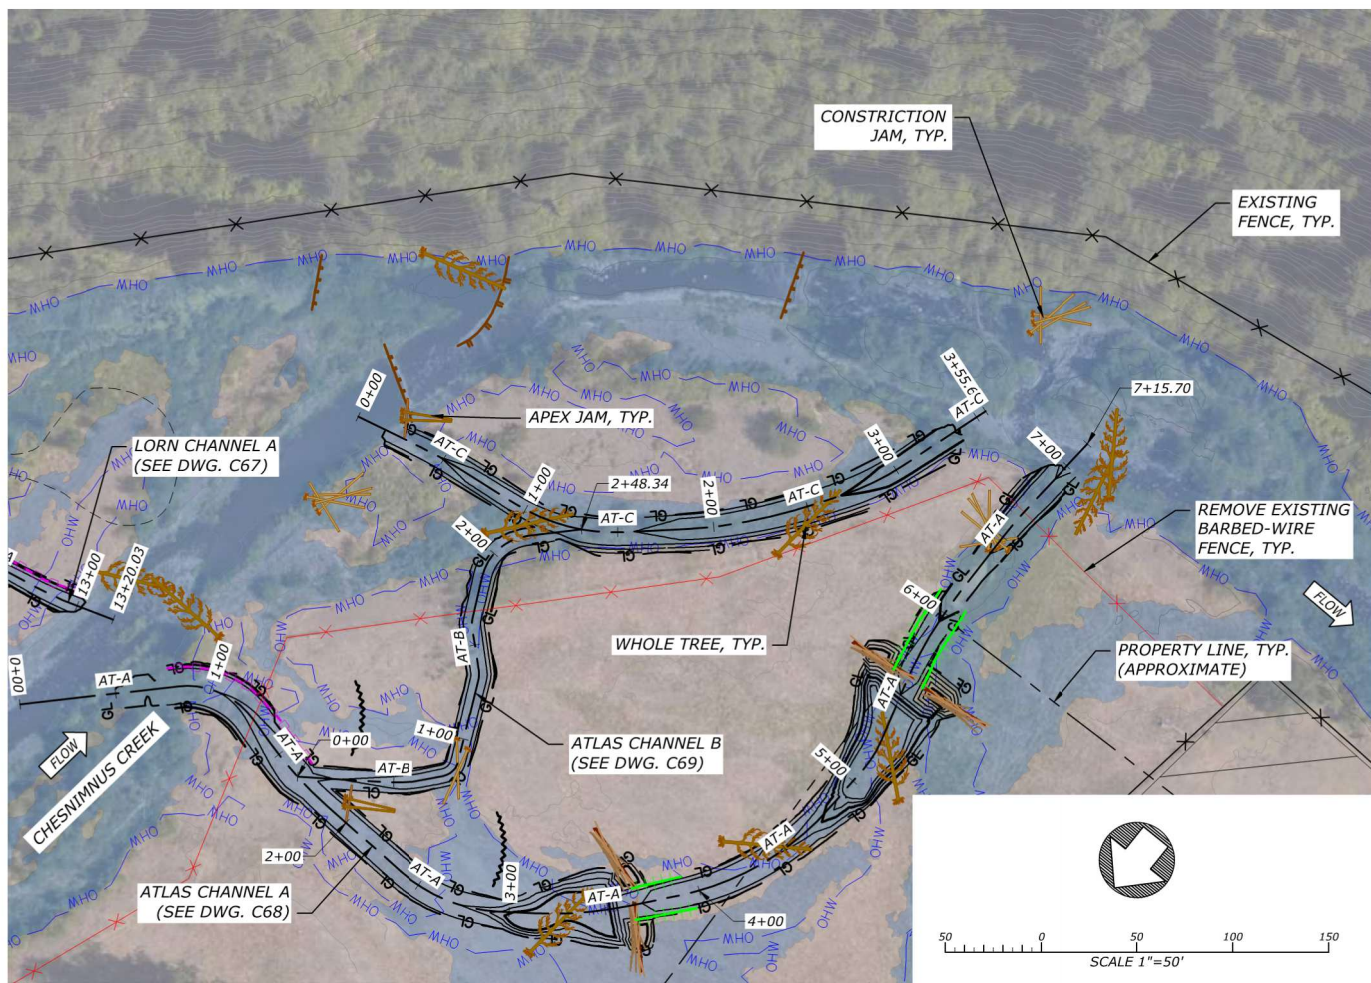

ATLAS CHANNEL C - PLAN

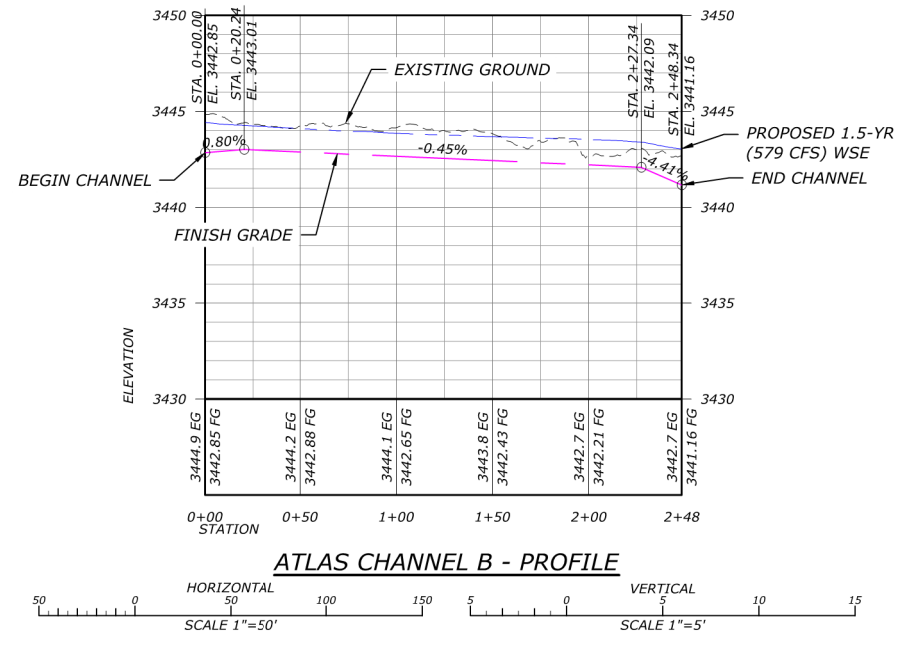

ATLAS CHANNEL B - PROFILE

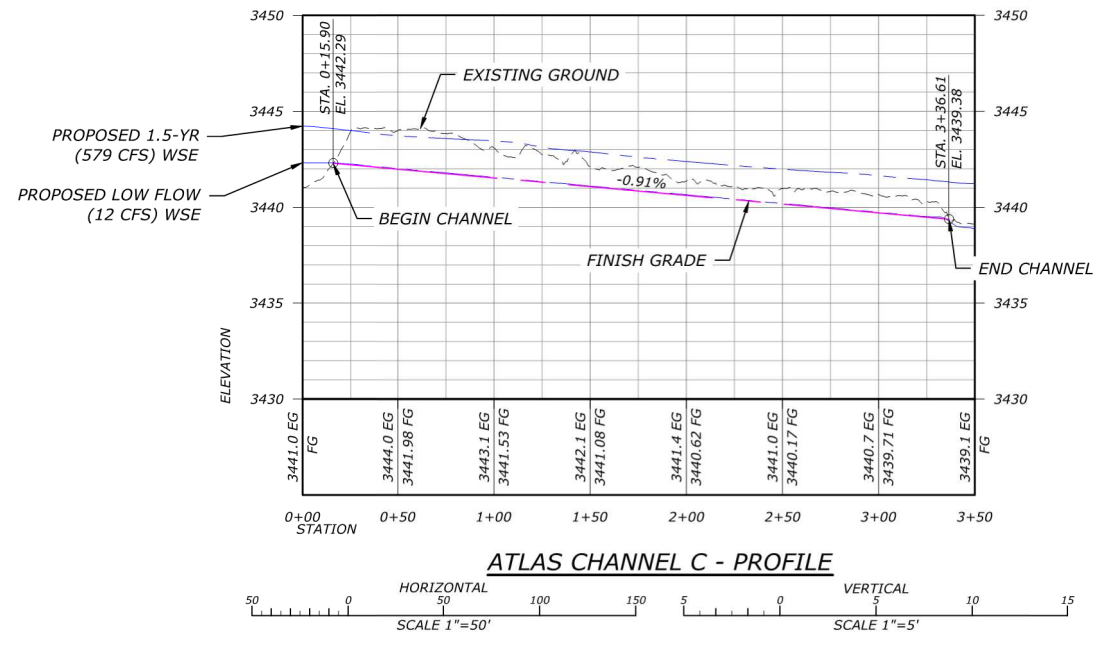

ATLAS CHANNEL C - PROFILE



CHESNIMNUS CREEK - WILLIAMS
RESTORATION DESIGN
DRAFT 80% DESIGN DRAWINGS
FOR NEZ PERCE TRIBE
CHESNIMNUS CREEK, GRANDE RONDE RIVER BASIN, OREGON
WALLOWA COUNTY, OREGON

**WORKING DRAFT
FOR REVIEW AND
REVISION**

DATE: JULY, 2025
DESIGNED: MP, IB, JE, ZS, SB
APPROVED: JE

DRAWING NAME
PLAN AND PROFILE

ATLAS B AND C

DRAWING NO.
C69
SHEET 74 OF 52

FILE: R:\PROJECTS\LOWER GRANDE RONDE\HUC65\CHESNIMNUS CREEK\NPT\CAD\PRODUCTION\CHESNIMNUS-NPT-PROFILE\ATLAS.DWG SAVED BY: ISABELLE PLOT DATE: 8/2/2025 5:59 PM