





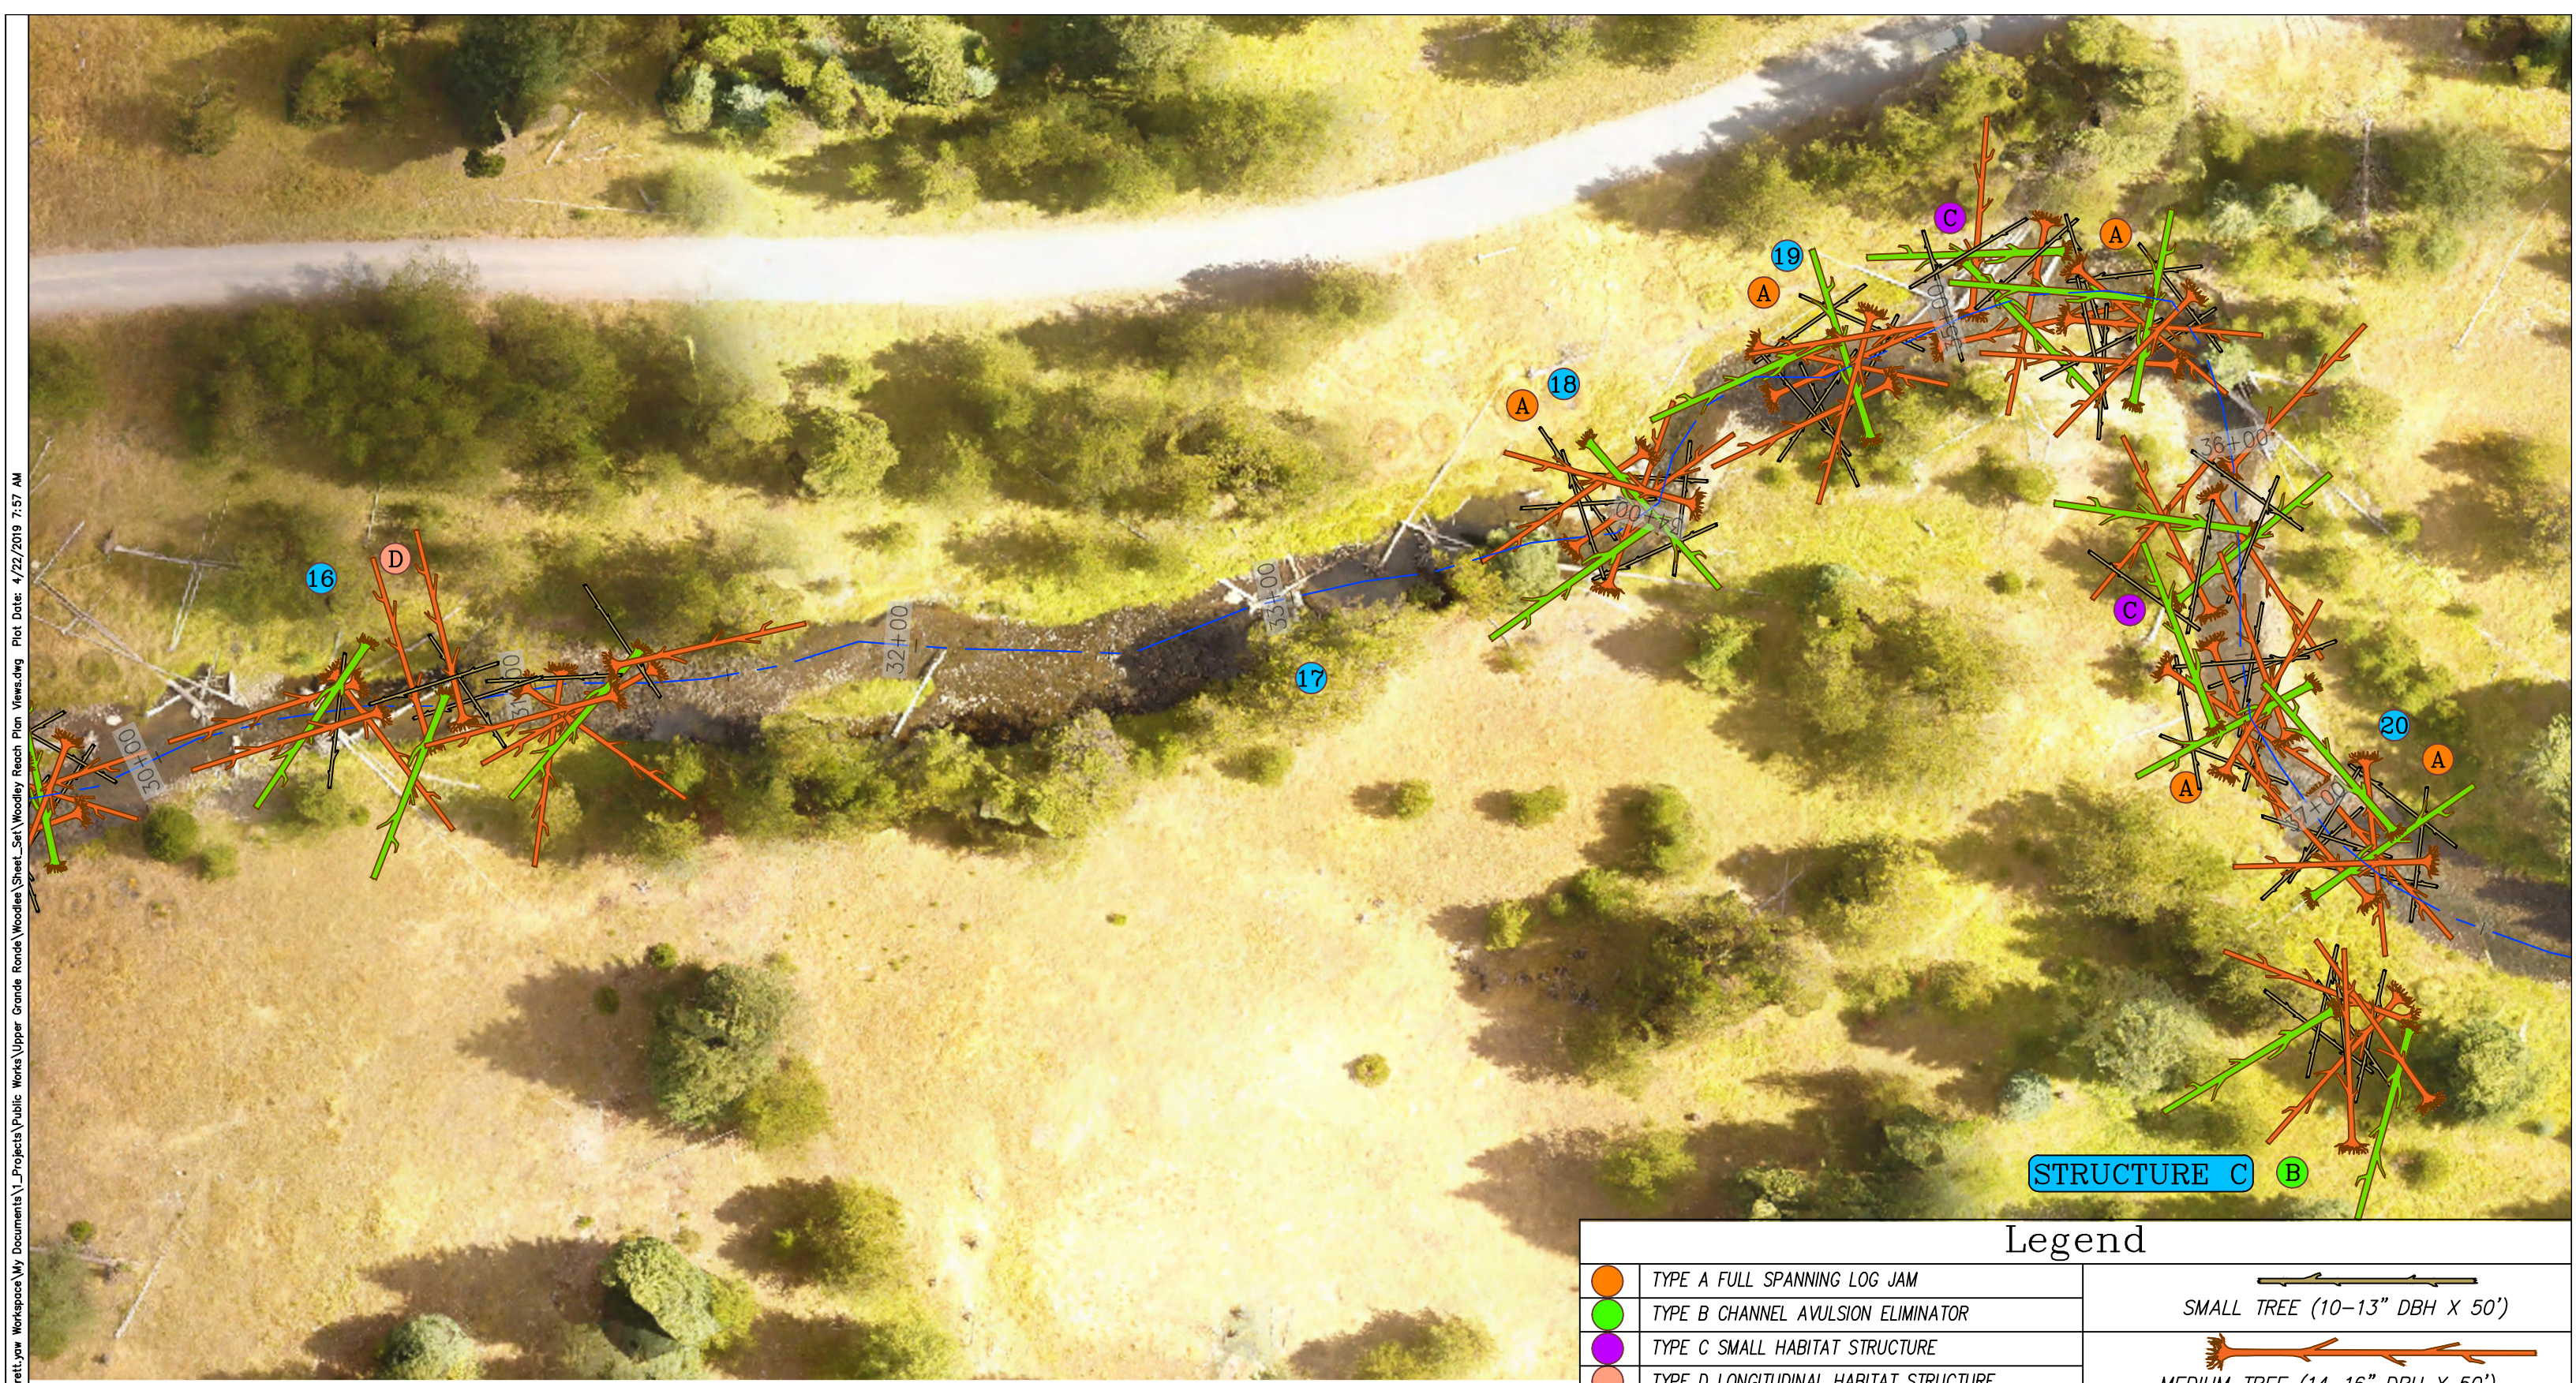


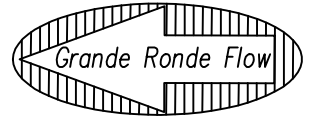

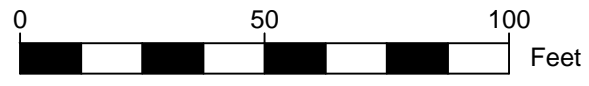


C:\Users\byaw\Box\01. Brett.yaw\Workspace\My Documents\Projects\Public Works\Upper Grande Ronde\Woodlee\Sheet\_Ssk\Woodley Reach Plan Views.dwg Plot Date: 4/22/2019 7:57 AM

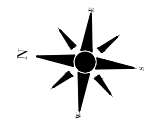

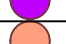**STRUCTURE C**

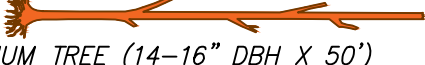

Legend	
	TYPE A FULL SPANNING LOG JAM
	TYPE B CHANNEL AVULSION ELIMINATOR
	TYPE C SMALL HABITAT STRUCTURE
	TYPE D LONGITUDINAL HABITAT STRUCTURE
	LARGE TREE (17–20" DBH X 50')
	WHOLE TREE PLACEMENT
	SMALL TREE (10–13" DBH X 50')
	MEDIUM TREE (14–16" DBH X 50')

U.S. DEPARTMENT OF AGRICULTURE  
**FOREST SERVICE**  
 R-6  
 PACIFIC NORTHWEST REGION


Forest  
**WALLOWA-WHITMAN NATIONAL FOREST**  
 DISTRICT  
**La Grande Ranger District**

Drawn B. YAW  
 Design J. PLATZ  
 Checked B. YAW  
 Reviewed J. PLATZ

Project  
**Woodley Reach Restoration**  
 Location  
**Grande Ronde River**


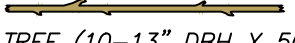




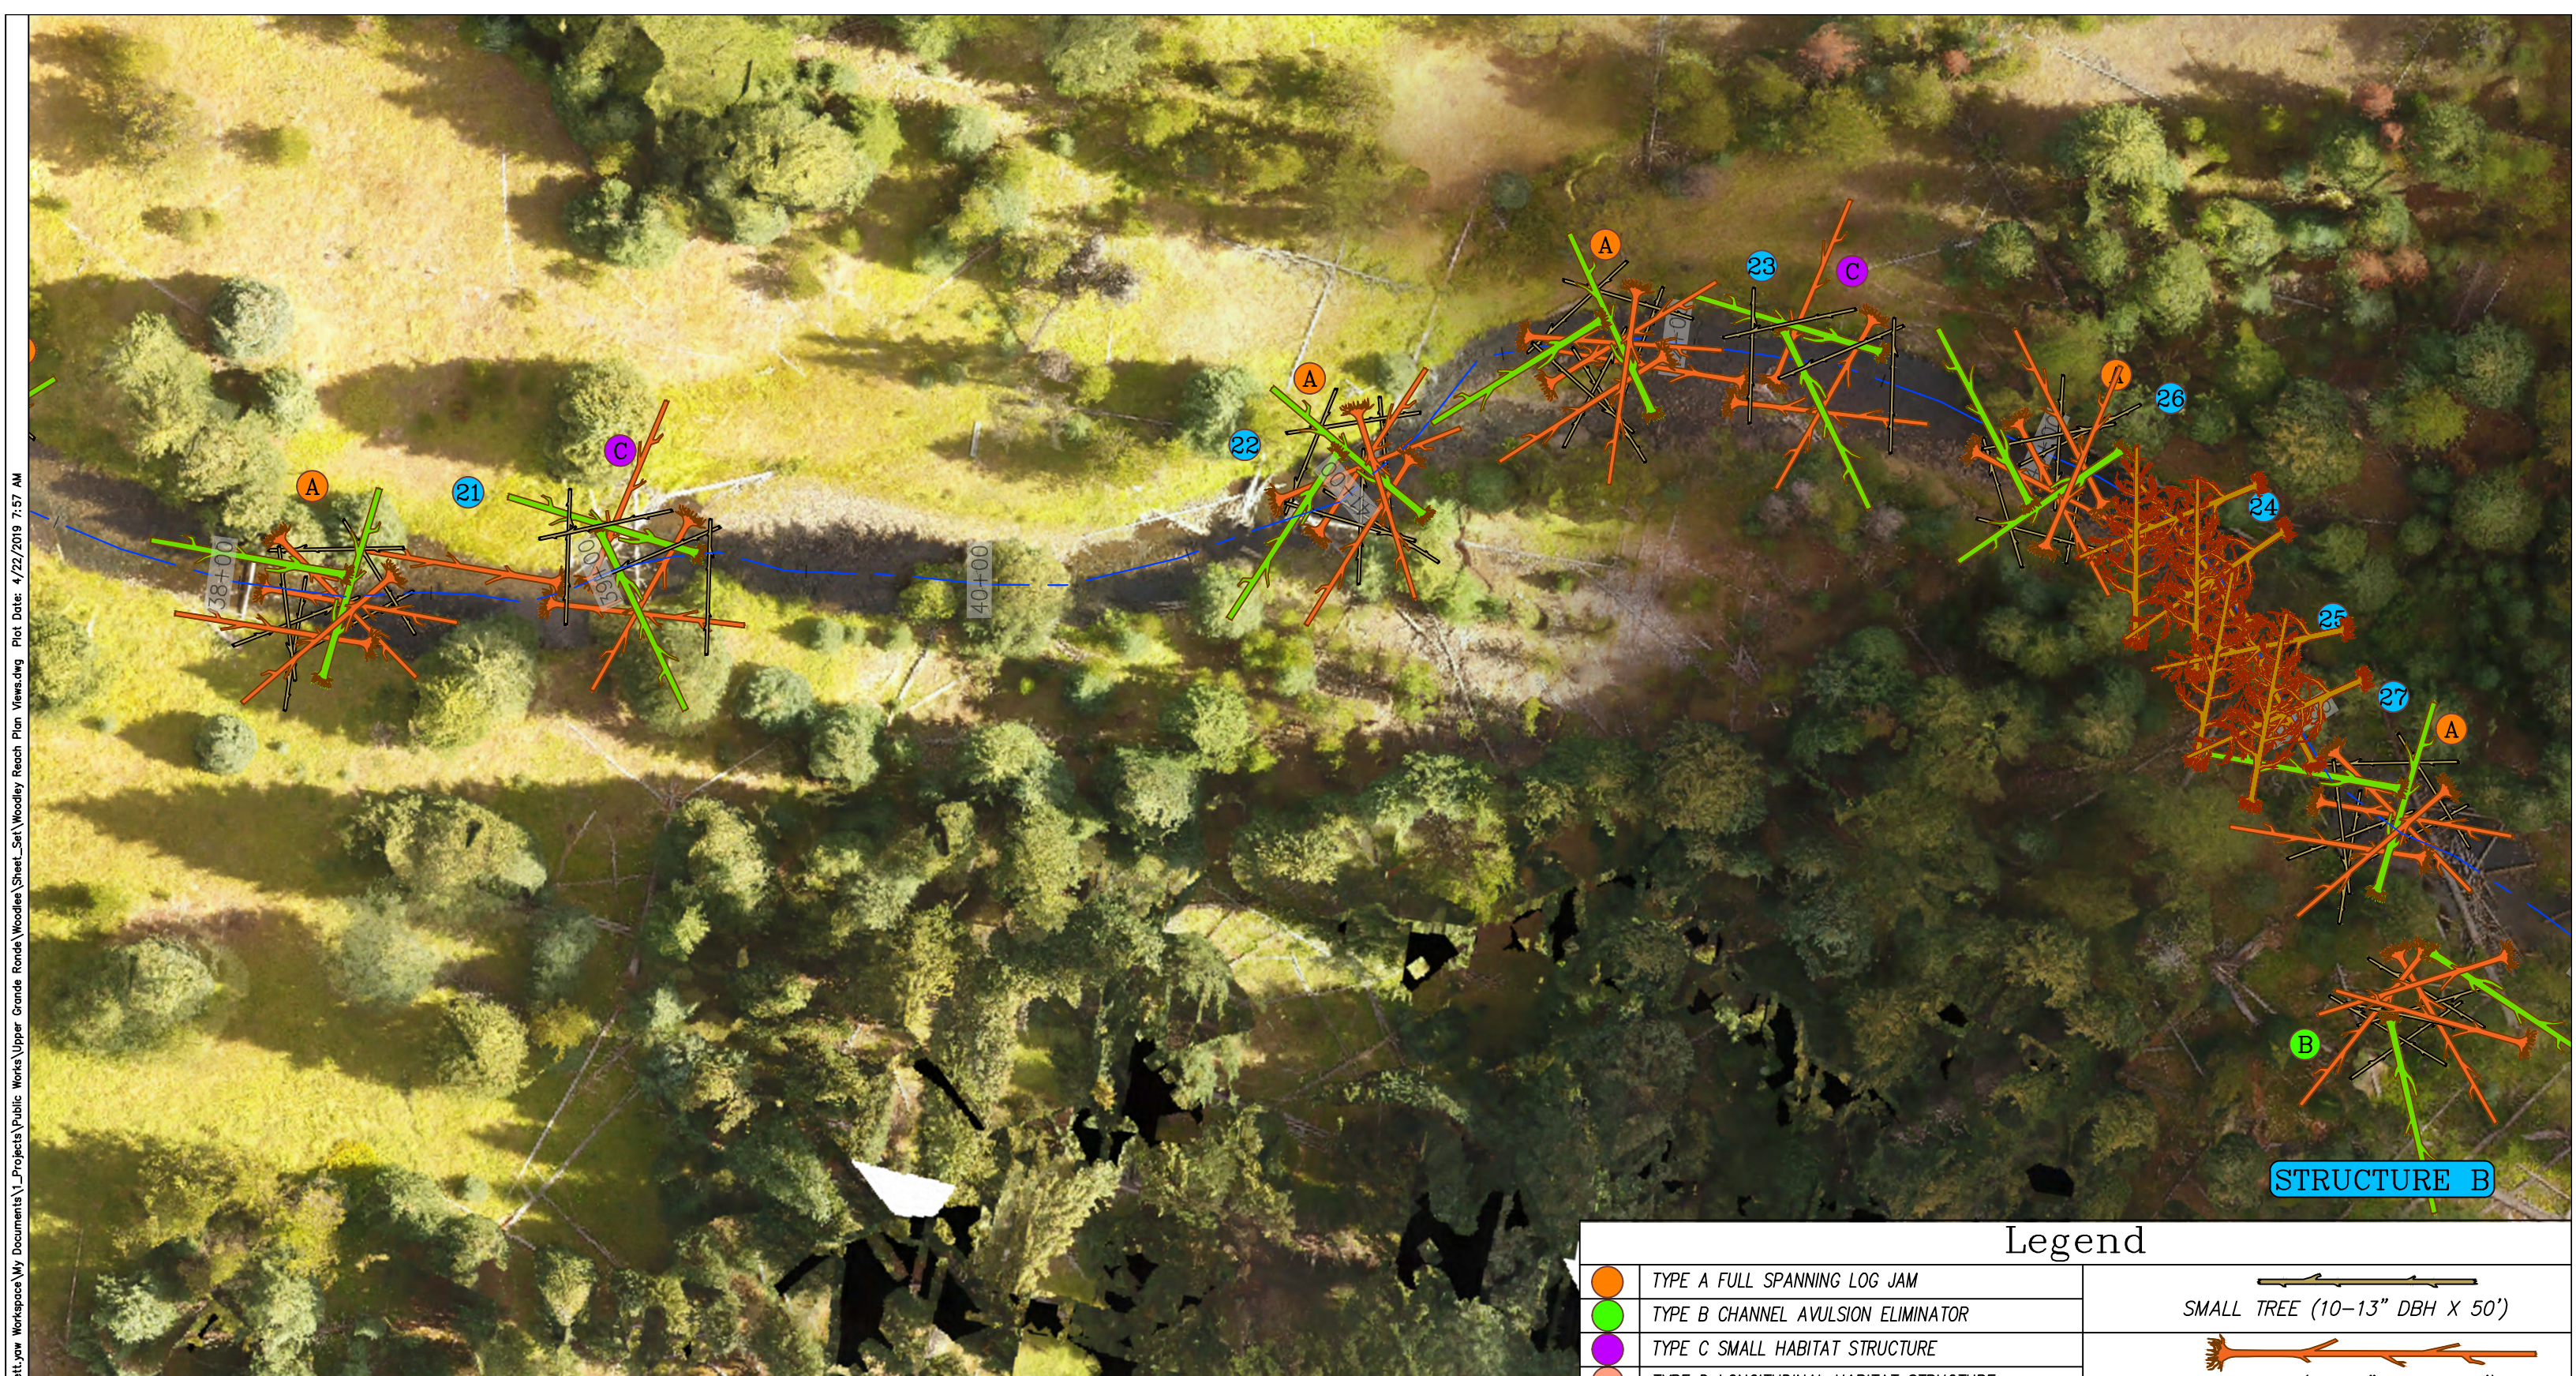

Sheet Title  
**30+00.00-37+50.00**  
 Scale  
 NTS  
 Sheet Number  
 7 OF 14


C:\Users\byaw\Box\01. bret, yaw\Workspace\My Documents\Projects\Public Works\Upper Grande Ronde\Woodlee\Sheet\_Ssk\Woodley Reach Plan Views.dwg Plot Date: 4/22/2019 7:57 AM



**STRUCTURE B**

**Legend**

	TYPE A FULL SPANNING LOG JAM		SMALL TREE (10–13" DBH X 50')
	TYPE B CHANNEL AVULSION ELIMINATOR		MEDIUM TREE (14–16" DBH X 50')
	TYPE C SMALL HABITAT STRUCTURE		WHOLE TREE PLACEMENT
	TYPE D LONGITUDINAL HABITAT STRUCTURE		LARGE TREE (17–20" DBH X 50')

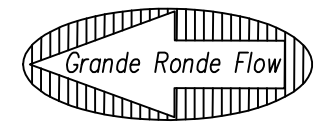

U.S. DEPARTMENT OF AGRICULTURE  
**FOREST SERVICE**  
 R-6  
 PACIFIC NORTHWEST REGION


Forest  
**WALLOWA–WHITMAN NATIONAL FOREST**  
 DISTRICT  
**La Grande Ranger District**

Drawn B. YAW  
 Design J. PLATZ  
 Checked B. YAW  
 Reviewed J. PLATZ




Project  
**Woodley Reach Restoration**  
 Location  
**Grande Ronde River**





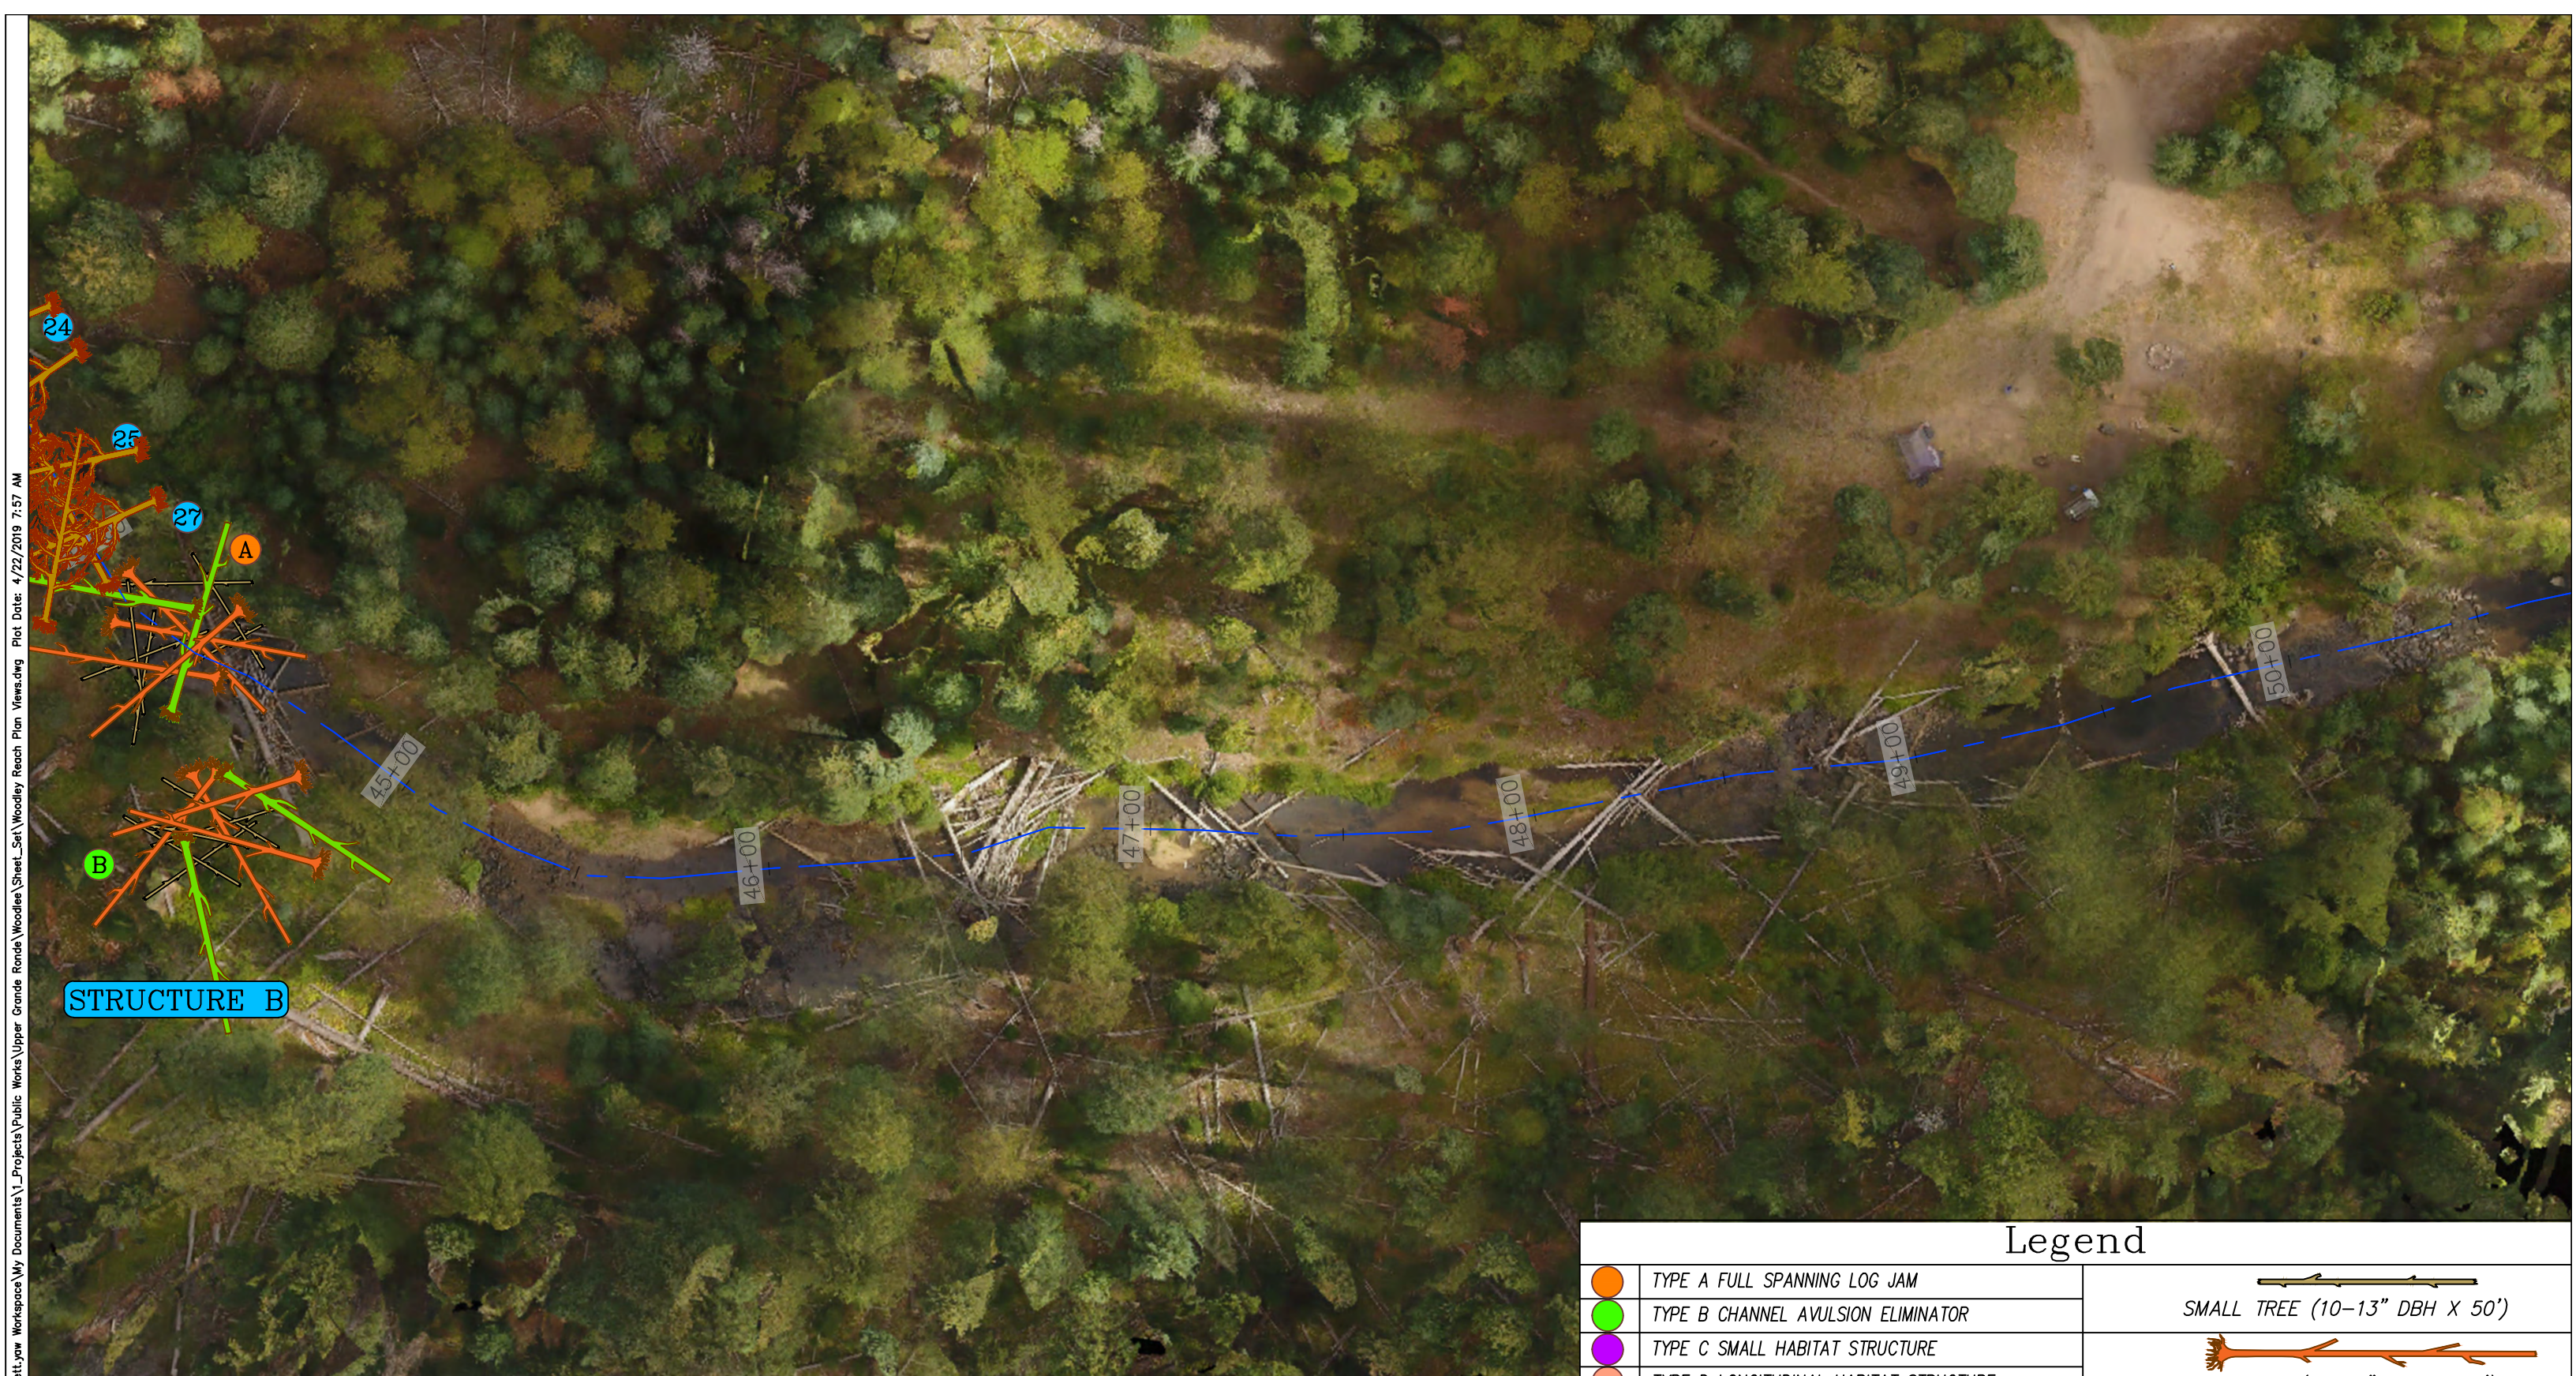


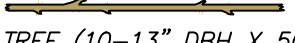
Sheet Title  
**37+50.00–44+50.00**  
 Scale  
 NTS  
 Sheet Number  
 8 OF 14

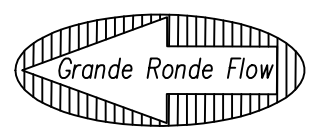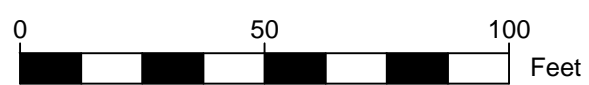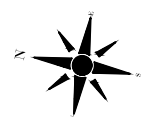C:\Users\byaw\Box\01. bret, yaw\Workspace\My Documents\Projects\Public\Upper Grande Ronda\Woodlee\Sheet\_Ssk\Woodley Reach Plan Views.dwg Plot Date: 4/22/2019 7:57 AM



**STRUCTURE B**



Legend	
	TYPE A FULL SPANNING LOG JAM
	TYPE B CHANNEL AVULSION ELIMINATOR
	TYPE C SMALL HABITAT STRUCTURE
	TYPE D LONGITUDINAL HABITAT STRUCTURE
	LARGE TREE (17–20" DBH X 50')
	MEDIUM TREE (14–16" DBH X 50')
	WHOLE TREE PLACEMENT
	SMALL TREE (10–13" DBH X 50')

U.S. DEPARTMENT OF AGRICULTURE  
**FOREST SERVICE**  
 R-6  
 PACIFIC NORTHWEST REGION




Forest  
**WALLOWA–WHITMAN NATIONAL FOREST**  
 DISTRICT  
**La Grande Ranger District**









Drawn B. YAW  
 Design J. PLATZ  
 Checked B. YAW  
 Reviewed J. PLATZ

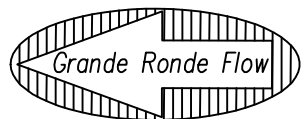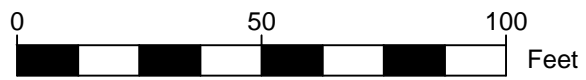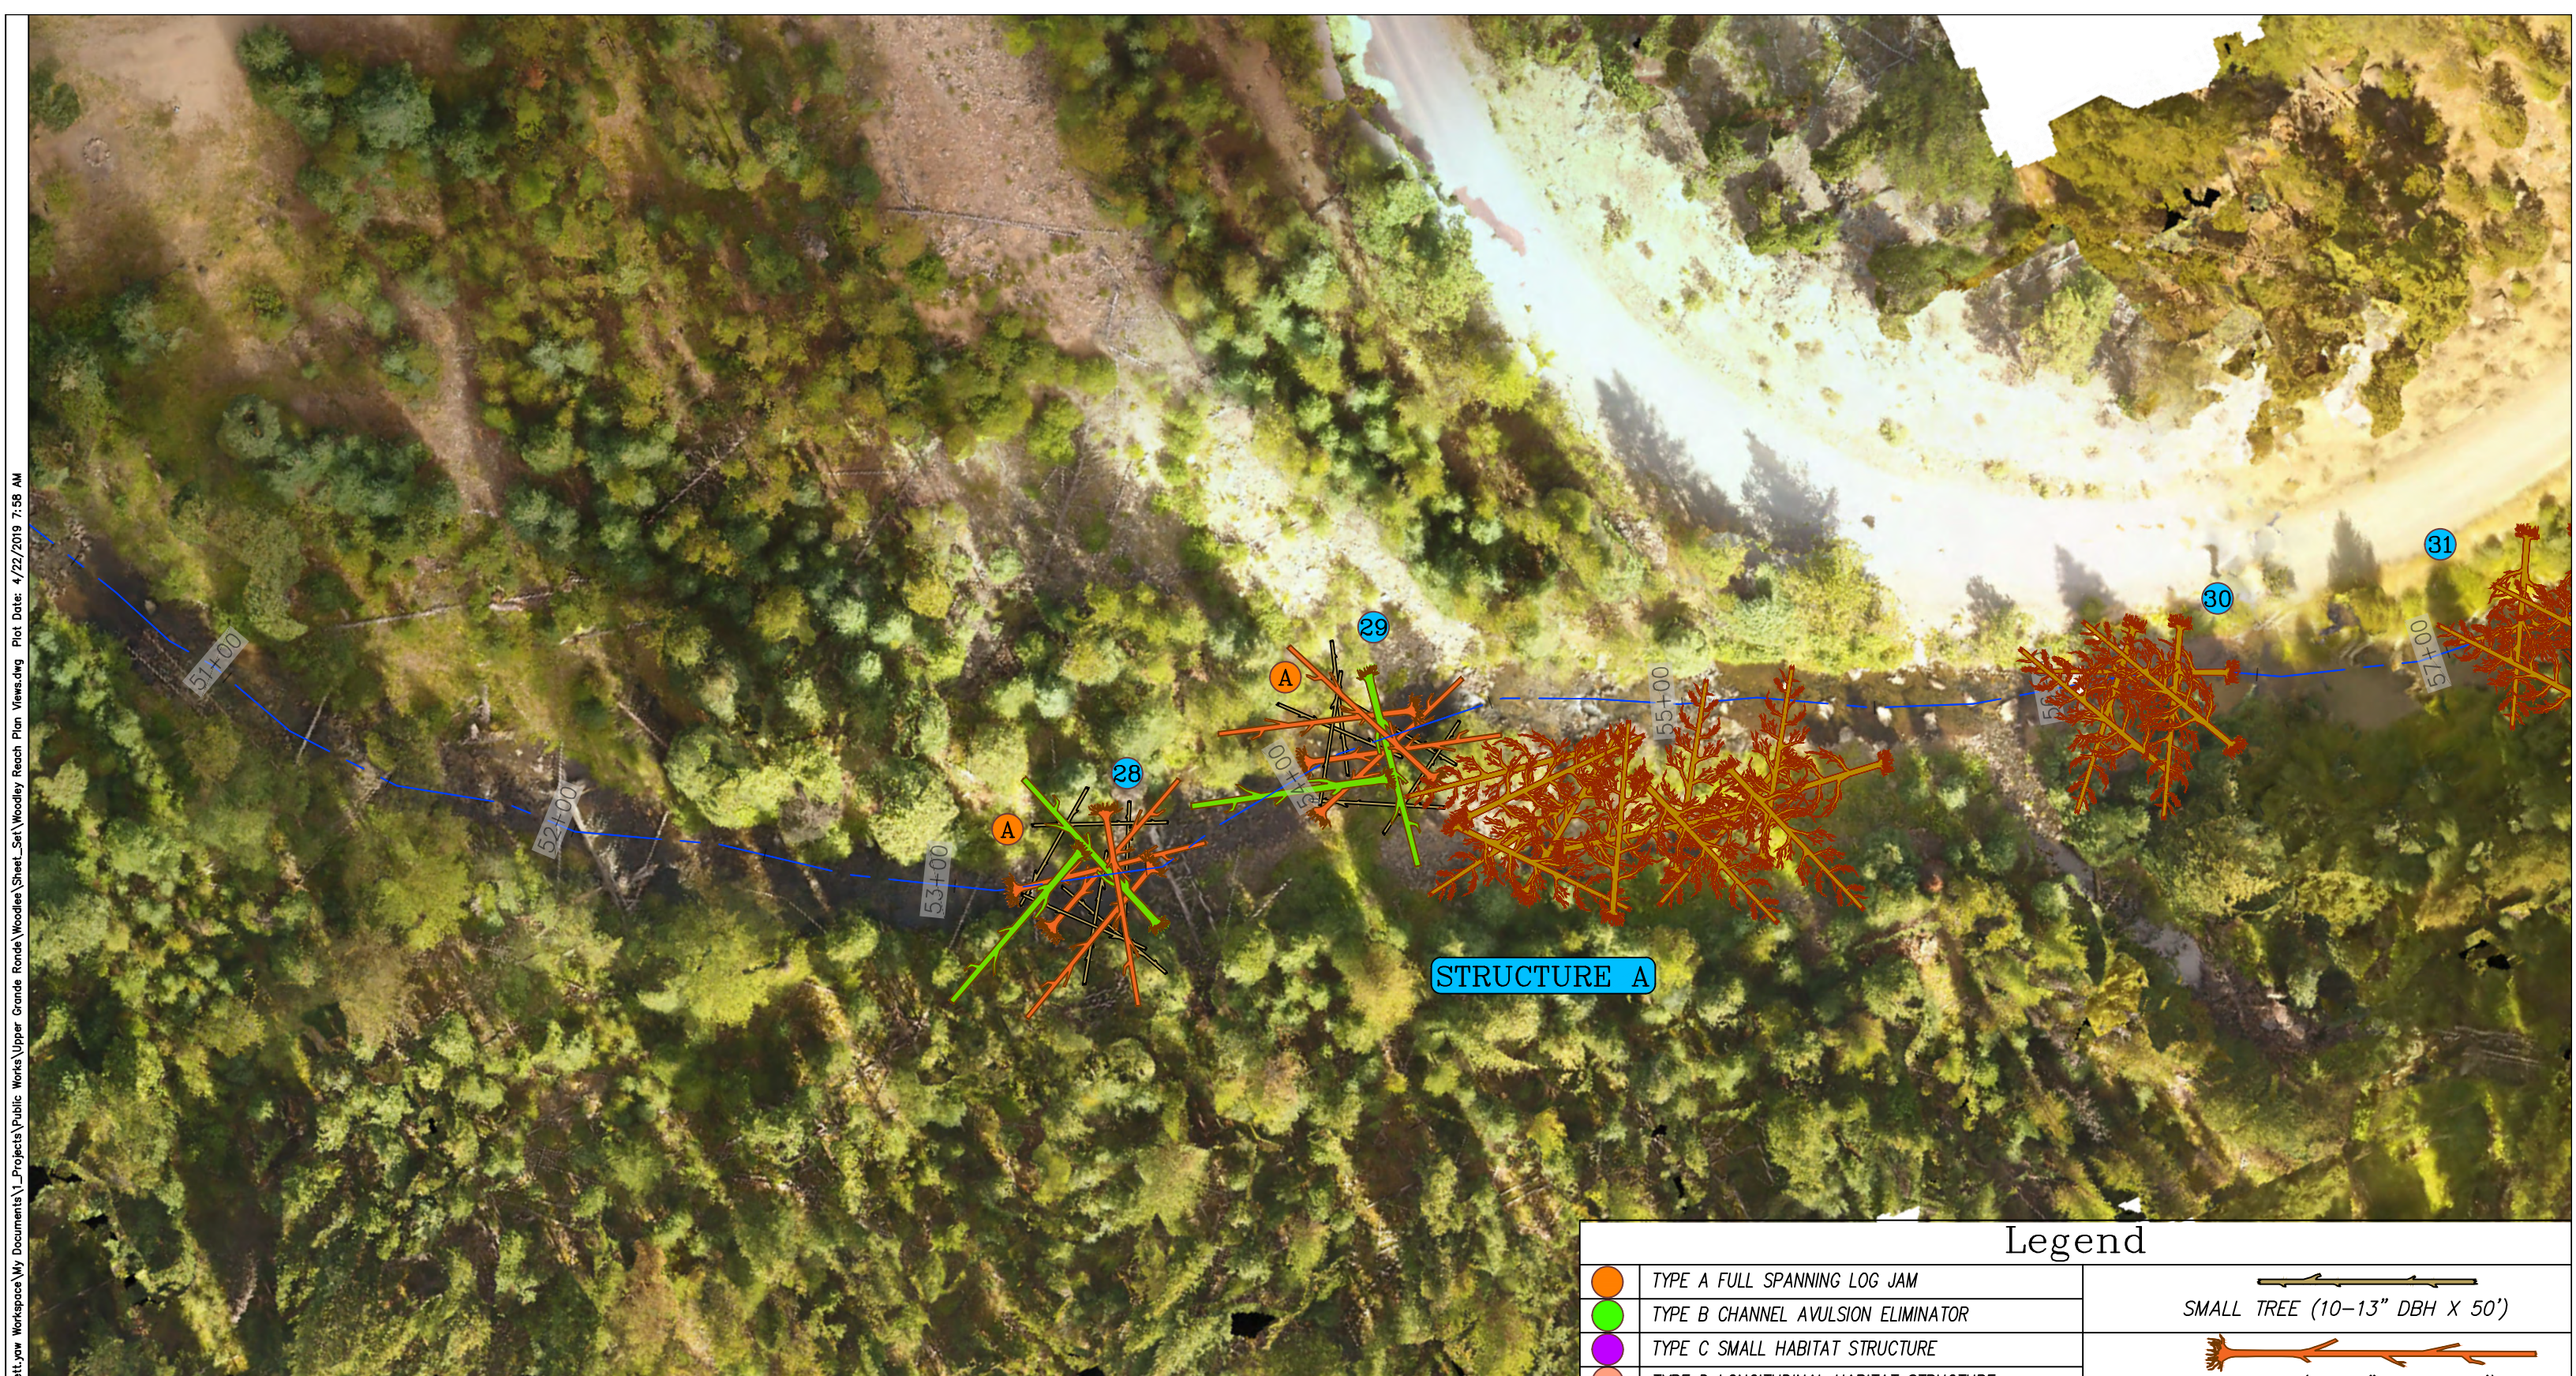Project  
**Woodley Reach Restoration**  
 Location  
**Grande Ronde River**

Sheet Title  
**44+50.00–50+50.00**  
 Scale  
 NTS  
 Sheet Number  
 9 OF 14

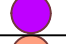C:\Users\byaw\Box\01. Brett.yaw\Workspace\My Documents\Projects\Public Works\Upper Grande Ronda\Woodlee\Sheet\_Ssk\Woodley Reach Plan Views.dwg Plot Date: 4/22/2019 7:58 AM

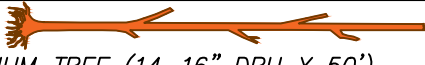

Legend	
	TYPE A FULL SPANNING LOG JAM
	TYPE B CHANNEL AVULSION ELIMINATOR
	TYPE C SMALL HABITAT STRUCTURE
	TYPE D LONGITUDINAL HABITAT STRUCTURE
	LARGE TREE (17–20" DBH X 50')
	MEDIUM TREE (14–16" DBH X 50')
	WHOLE TREE PLACEMENT
	SMALL TREE (10–13" DBH X 50')

U.S. DEPARTMENT OF AGRICULTURE  
**FOREST SERVICE**  
 R-6  
 PACIFIC NORTHWEST REGION

Forest  
**WALLOWA–WHITMAN NATIONAL FOREST**  
 DISTRICT  
**La Grande Ranger District**

Drawn B. YAW  
 Design J. PLATZ  
 Checked B. YAW  
 Reviewed J. PLATZ

Project  
**Woodley Reach Restoration**  
 Location  
**Grande Ronde River**

Sheet Title  
**50+50.00–57+00.00**  
 Scale  
 NTS  
 Sheet Number  
 10 OF 14